



DAVID OLIVER  
D.B. 260, pg. 30

BILLY J. REED  
D.B. 302, pg. 820

GEORGE CRUTCHER  
MARTHA CRUTCHER  
D.B. 309, pg. 161

KAREN MARIE CROOKS-DAVIS  
D.B. 278, pg. 213

BARBARA A. CLARK  
JAMES L. CLARK  
D.B. 210, pg. 84

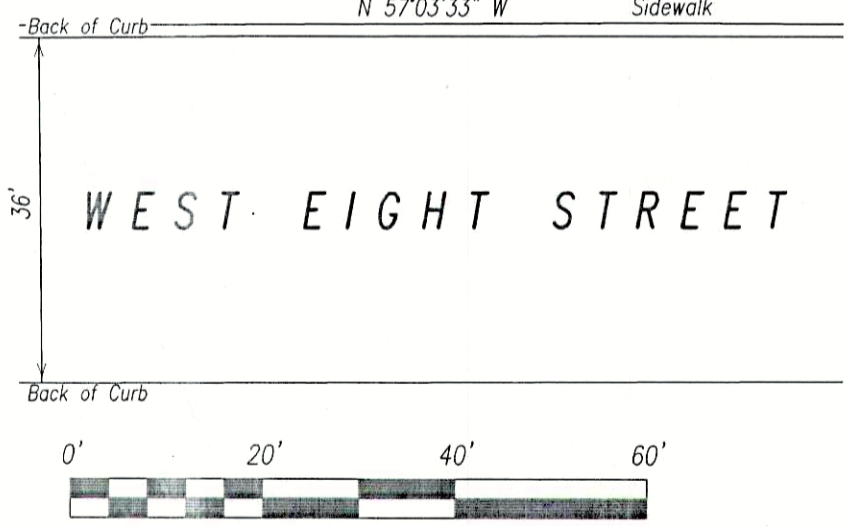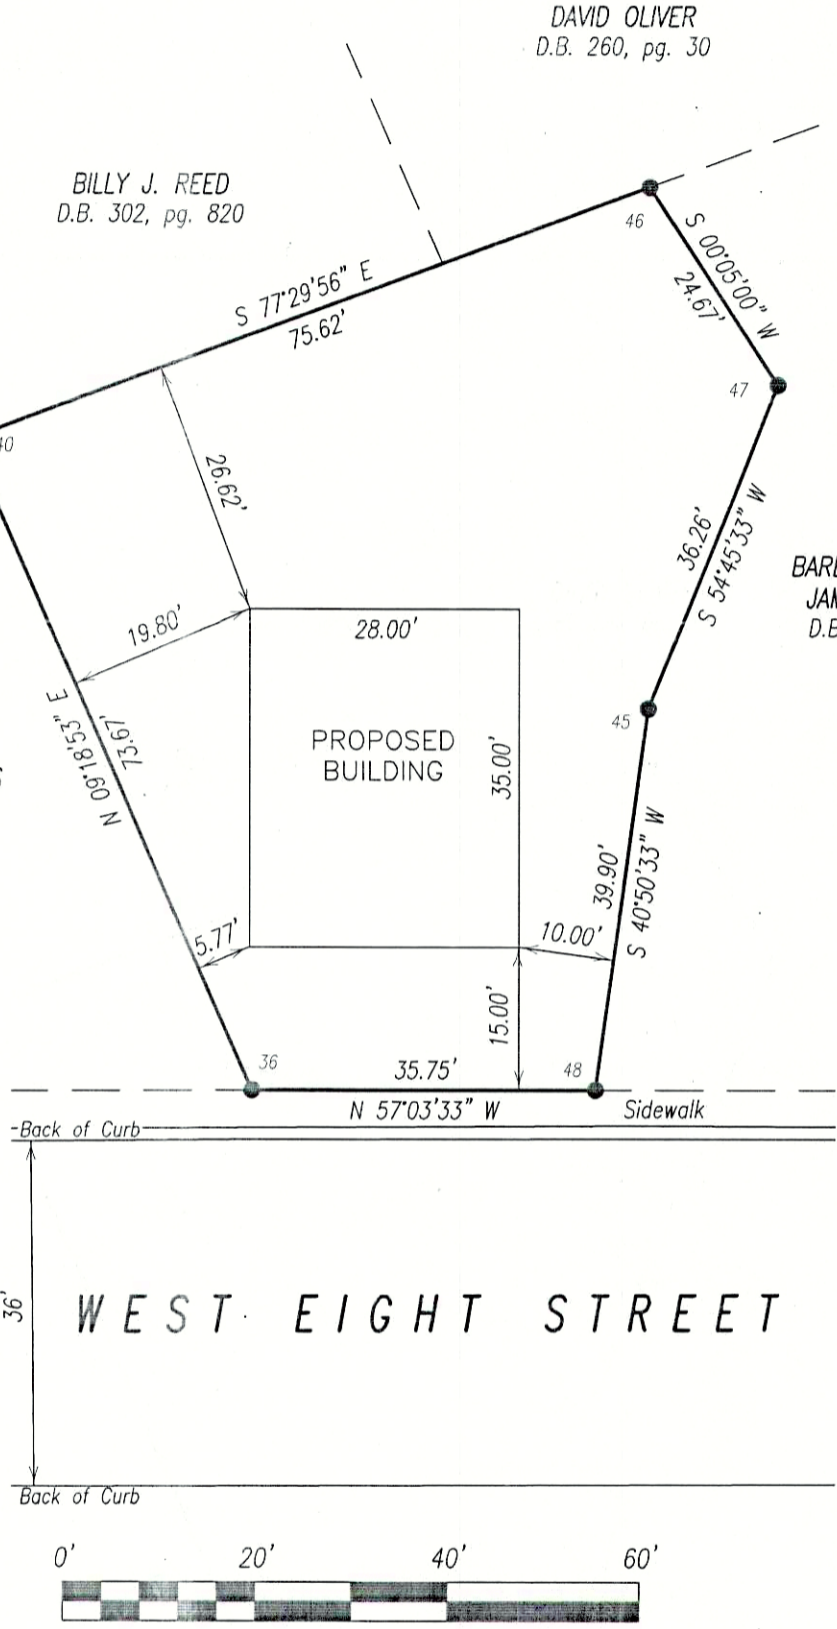

SITE PLAN

**JOSE KEMPER**  
**ROBERT LEE BROWN**

516 8TH STREET  
PARIS, KY

STATE of KENTUCKY ROBERT L. BALDWIN 1366 LICENSED PROFESSIONAL LAND SURVEYOR	SCALE 1" = 20'	DATE 08/9/22	<h1 style="margin: 0;">Baldwin</h1> <h2 style="margin: 0;">ENGINEERING</h2> <p style="font-size: small; margin: 0;">116 South Highland Street - P.O. Box 42 Winchester, Kentucky 40392</p>
	FILE NO. 22-6342	FILENAME PARIS8TH	
	FIELD BOOK 331-45	.ORD FILE PARIS8TH	
	DRAWN BY SRP	CHECKED BY RLB	