


DAVID OLIVER
D.B. 260, pg. 30

BILLY J. REED
D.B. 302, pg. 820

GEORGE CRUTCHER
MARTHA CRUTCHER
D.B. 309, pg. 161

BARBARA A. CLARK
JAMES L. CLARK
D.B. 210, pg. 84

KAREN MARIE CROOKS-DAVIS
D.B. 278, pg. 213

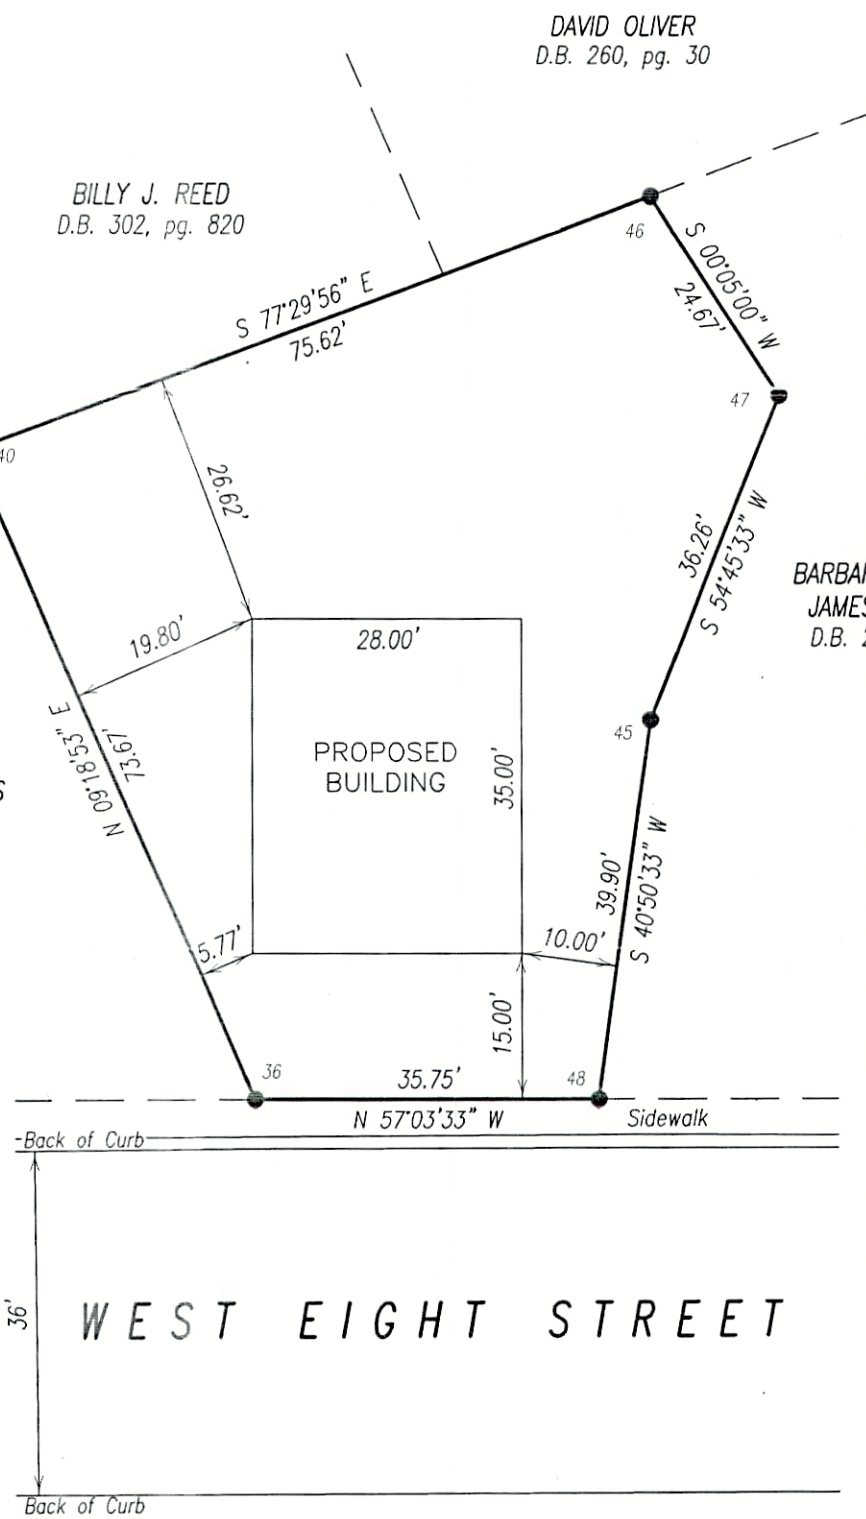

36' WEST EIGHT STREET
Back of Curb

SITE PLAN

JOSE KEMPER
ROBERT LEE BROWN

516 8TH STREET
PARIS, KY

STATE of KENTUCKY
ROBERT L. BALDWIN
1366
LICENSED PROFESSIONAL LAND SURVEYOR

SCALE	DATE
1" = 20'	08/9/22
FILE NO.	FILENAME
22-6342	PARIS8TH
FIELD BOOK	.CRD FILE
331-45	PARIS8TH
DRAWN BY	CHECKED BY
SRP	RLB

Baldwin
ENGINEERING

116 South Highland Street - P.O. Box 42
Winchester, Kentucky 40392