



PROPOSED WATERSHED

A
WS-2.1

SCALE 1" = 200'

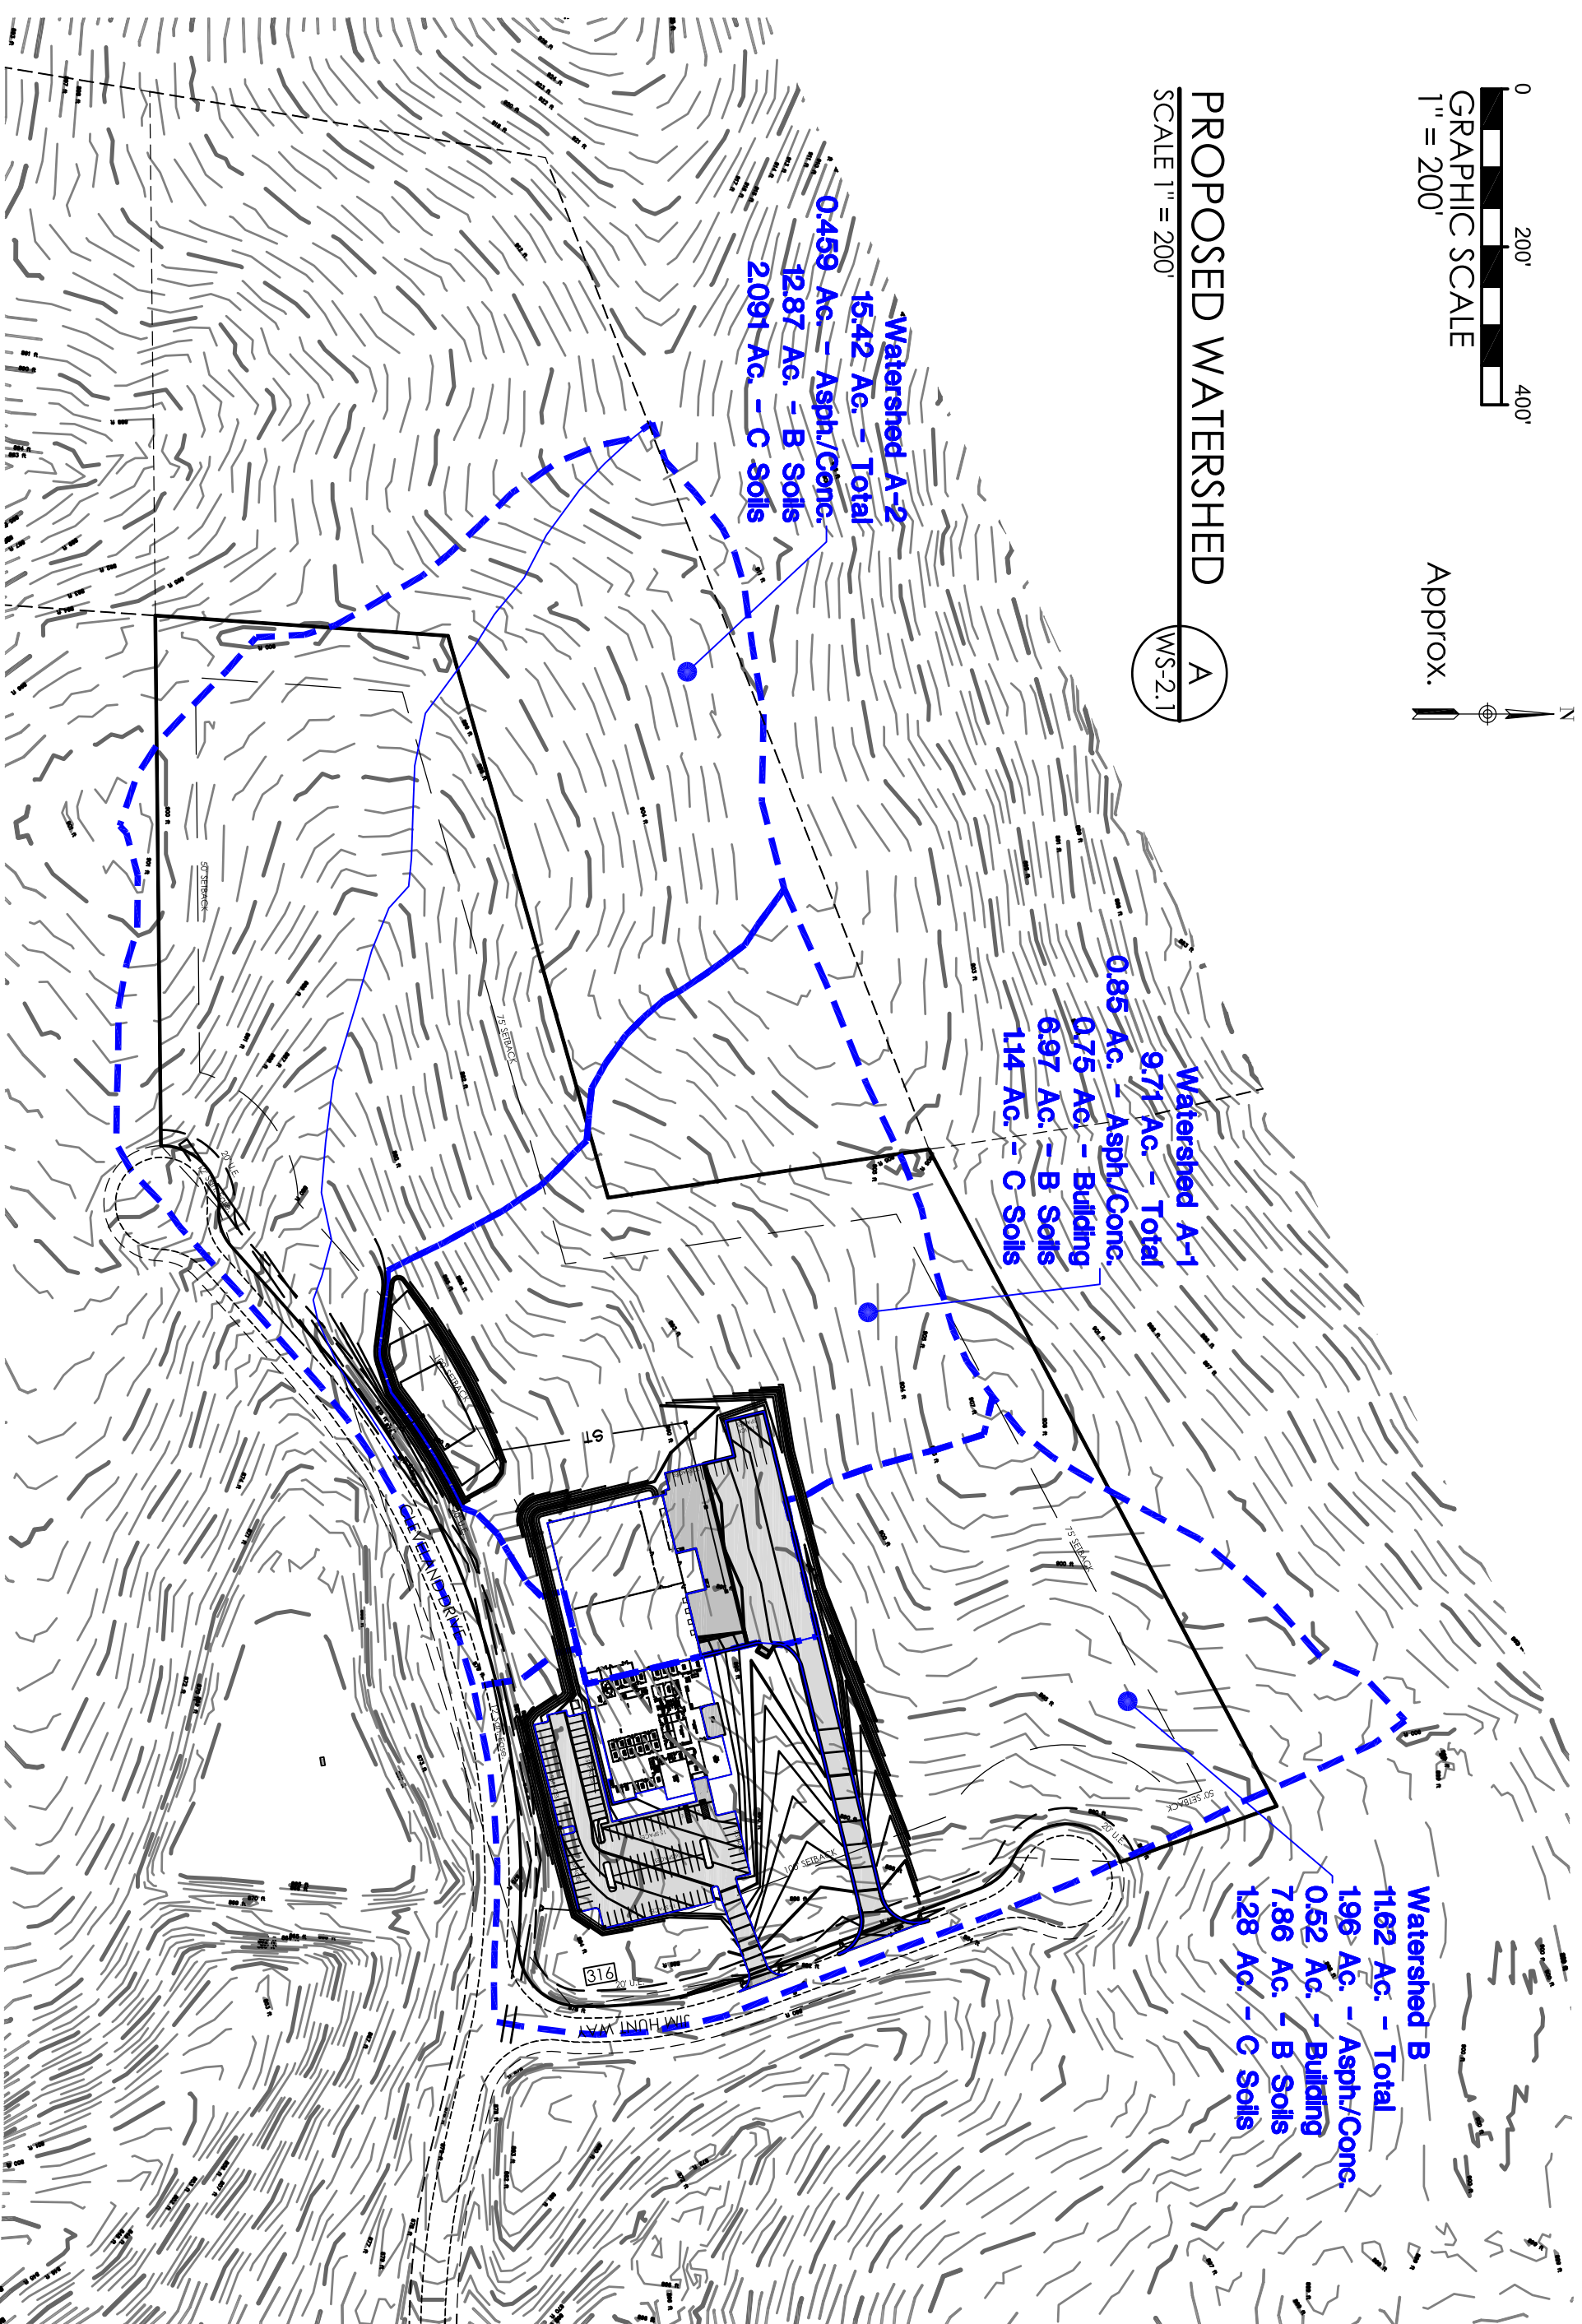

DRAWING	DATE
WS-2.1	21 MAY 2018
	FILE
	ARC1801AA
	DRAWN
2 OF 2	JWH

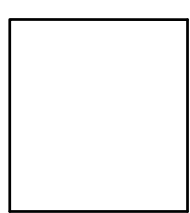

PROPOSED WATERSHED MAP
HUNT BROTHERS PIZZA
SEEDTIME & HARVEST, LLC
110 CLEVELAND DRIVE
PARIS, KY 40361-9782



MLH CIVIL ENGINEERS, PLLC
PO BOX 910379
LEXINGTON KY 40591
john@mlhcivil.com
PH/FAX 859-219-1066
CELL 859-552-4103