




**EXISTING WATERSHED**

SCALE 1" = 200'


A  
WS-2.0

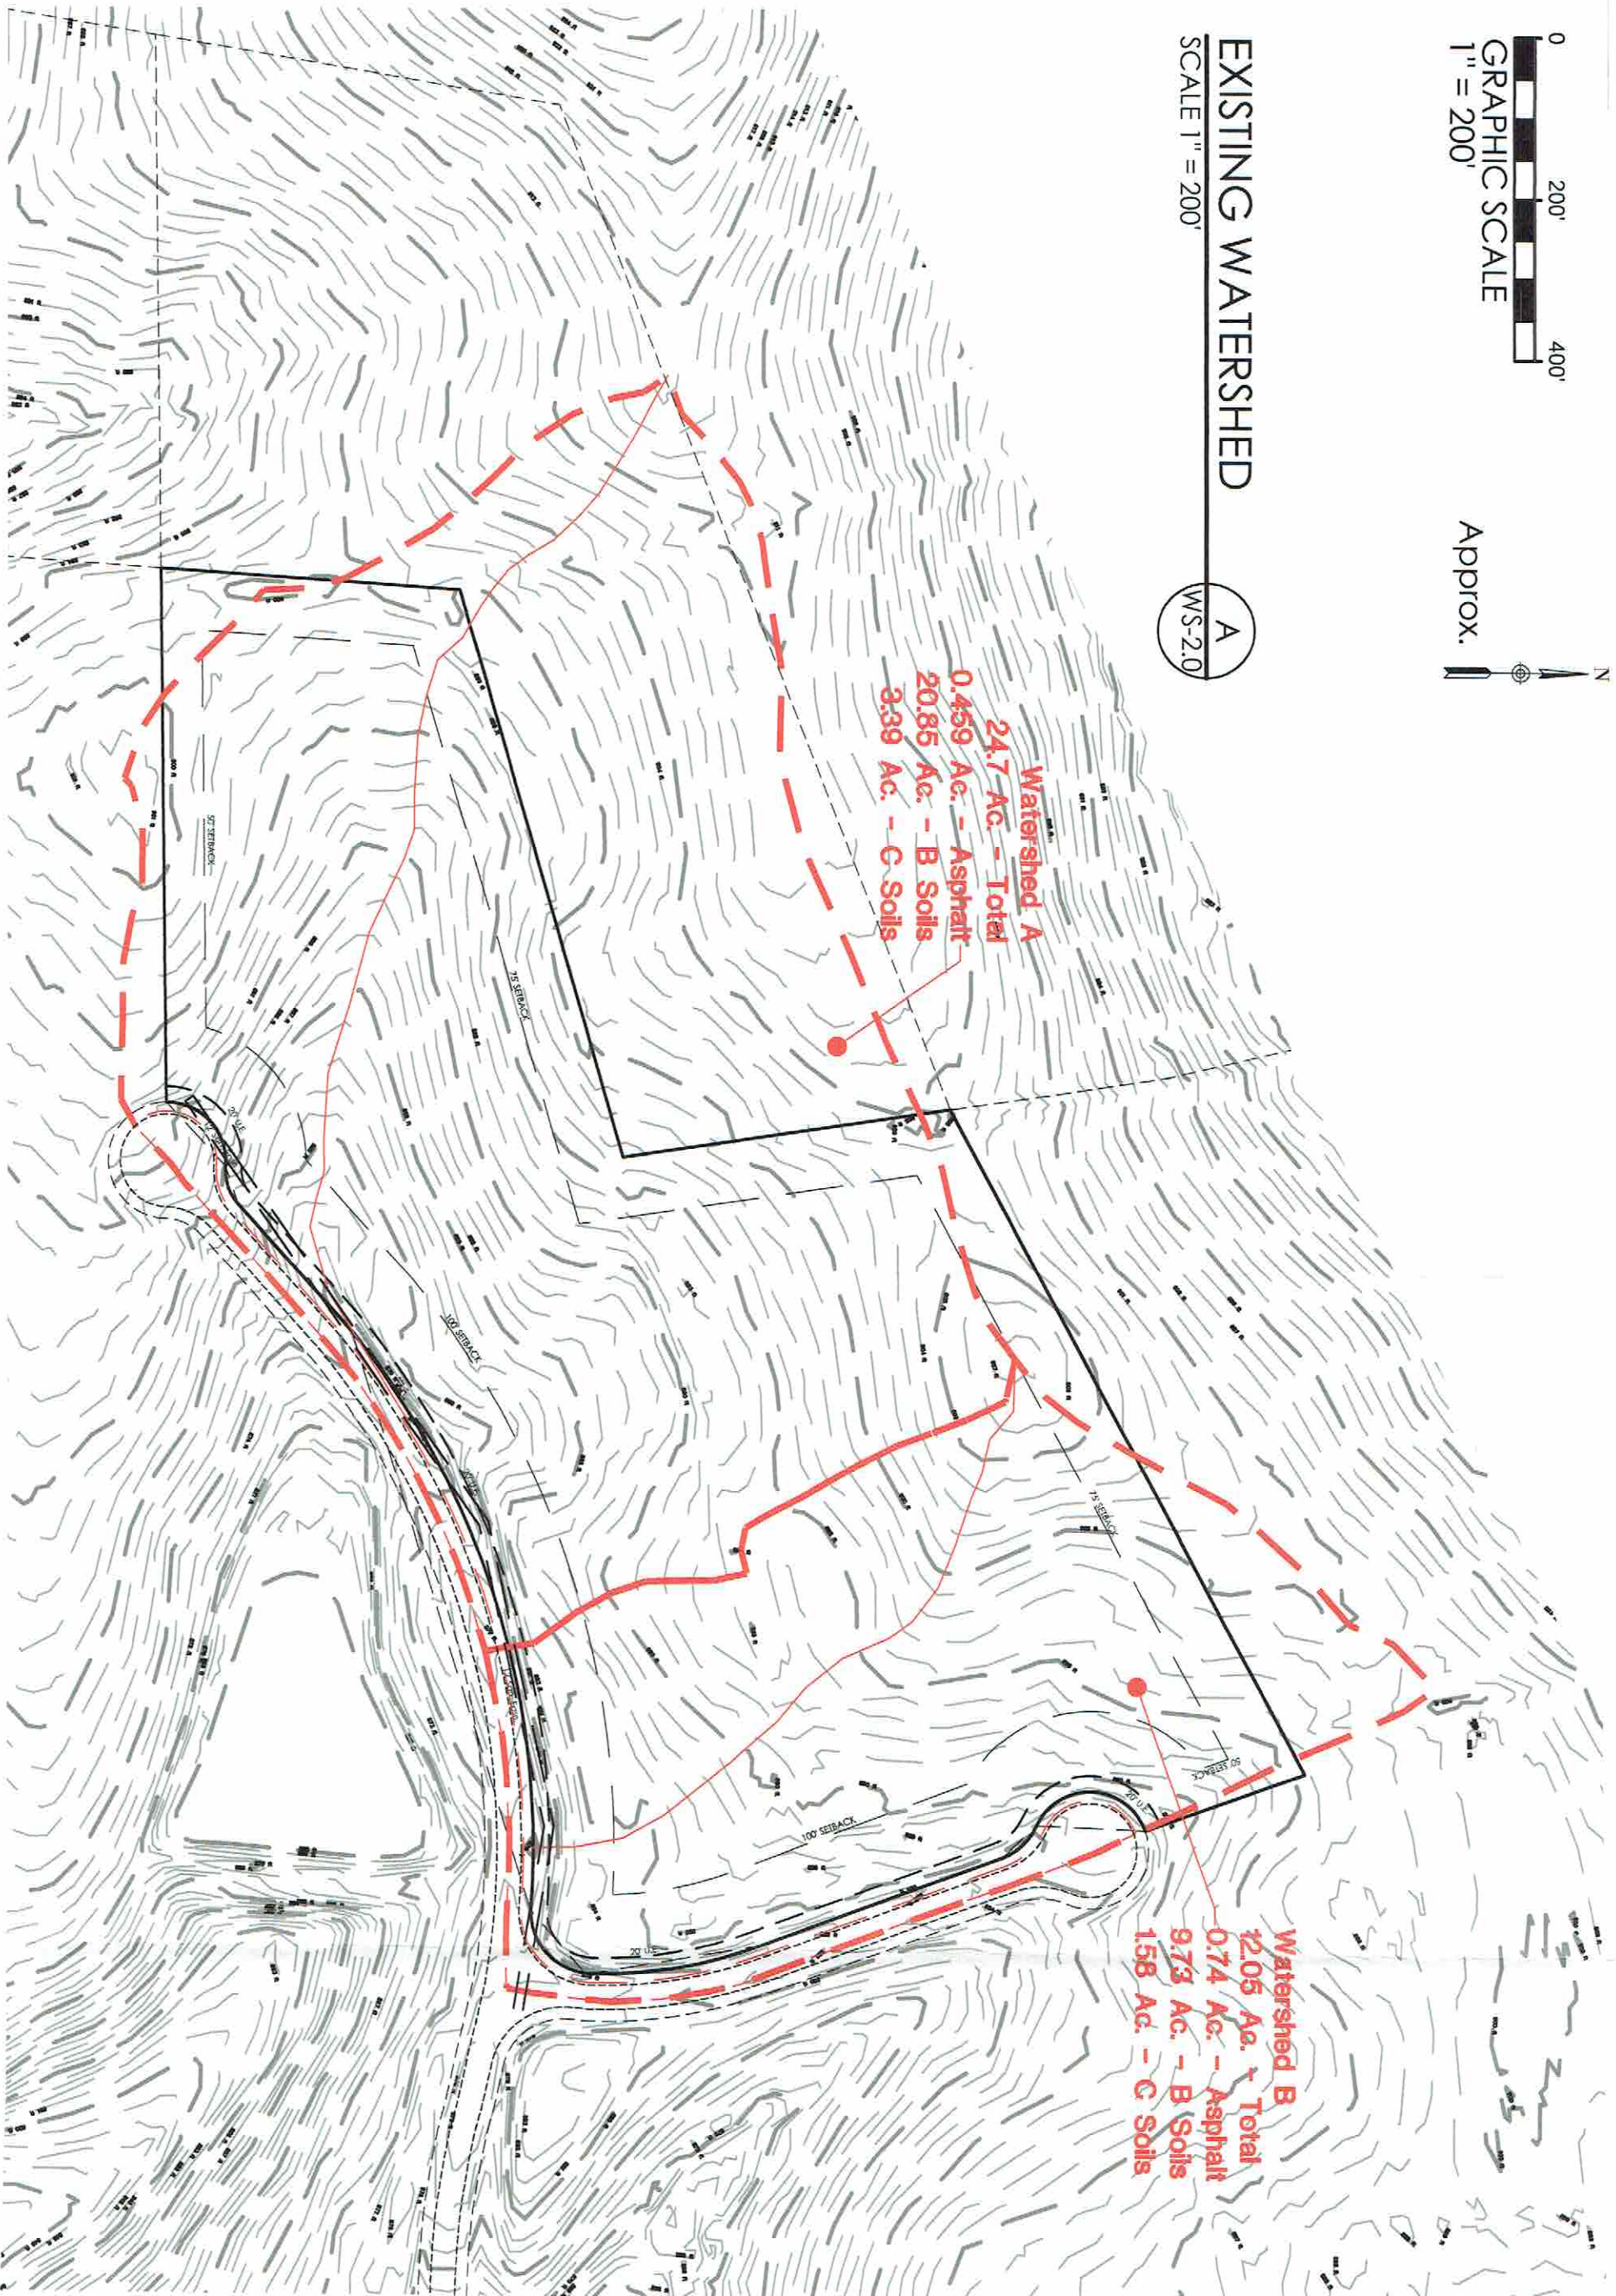

**Watershed A**  
**24.7 Ac. - Total**  
 0.459 Ac. - Asphalt  
 20.85 Ac. - B Soils  
 3.39 Ac. - C Soils

**Watershed B**  
**12.05 Ac. - Total**  
 0.74 Ac. - Asphalt  
 9.73 Ac. - B Soils  
 1.58 Ac. - C Soils

DRAWING	DATE
<b>WS-2.0</b>	21 MAY 2018
1 OF 2	FILE
	ARC1801AA
	DRAWN
	JWH

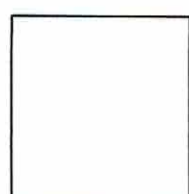

EXISTING WATERSHED MAP  
 HUNT BROTHERS PIZZA  
 SEEDTIME & HARVEST, LLC  
 110 CLEVELAND DRIVE  
 PARIS, KY 40361-9782



MLH CIVIL ENGINEERS, PLLC  
 PO BOX 910379  
 LEXINGTON KY 40591  
 john@mlhcivil.com  
 PH/FAX 859-219-1066  
 CELL 859-552-4103