


EXISTING WATERSHED

A
WS-2.0


SCALE 1" = 200'

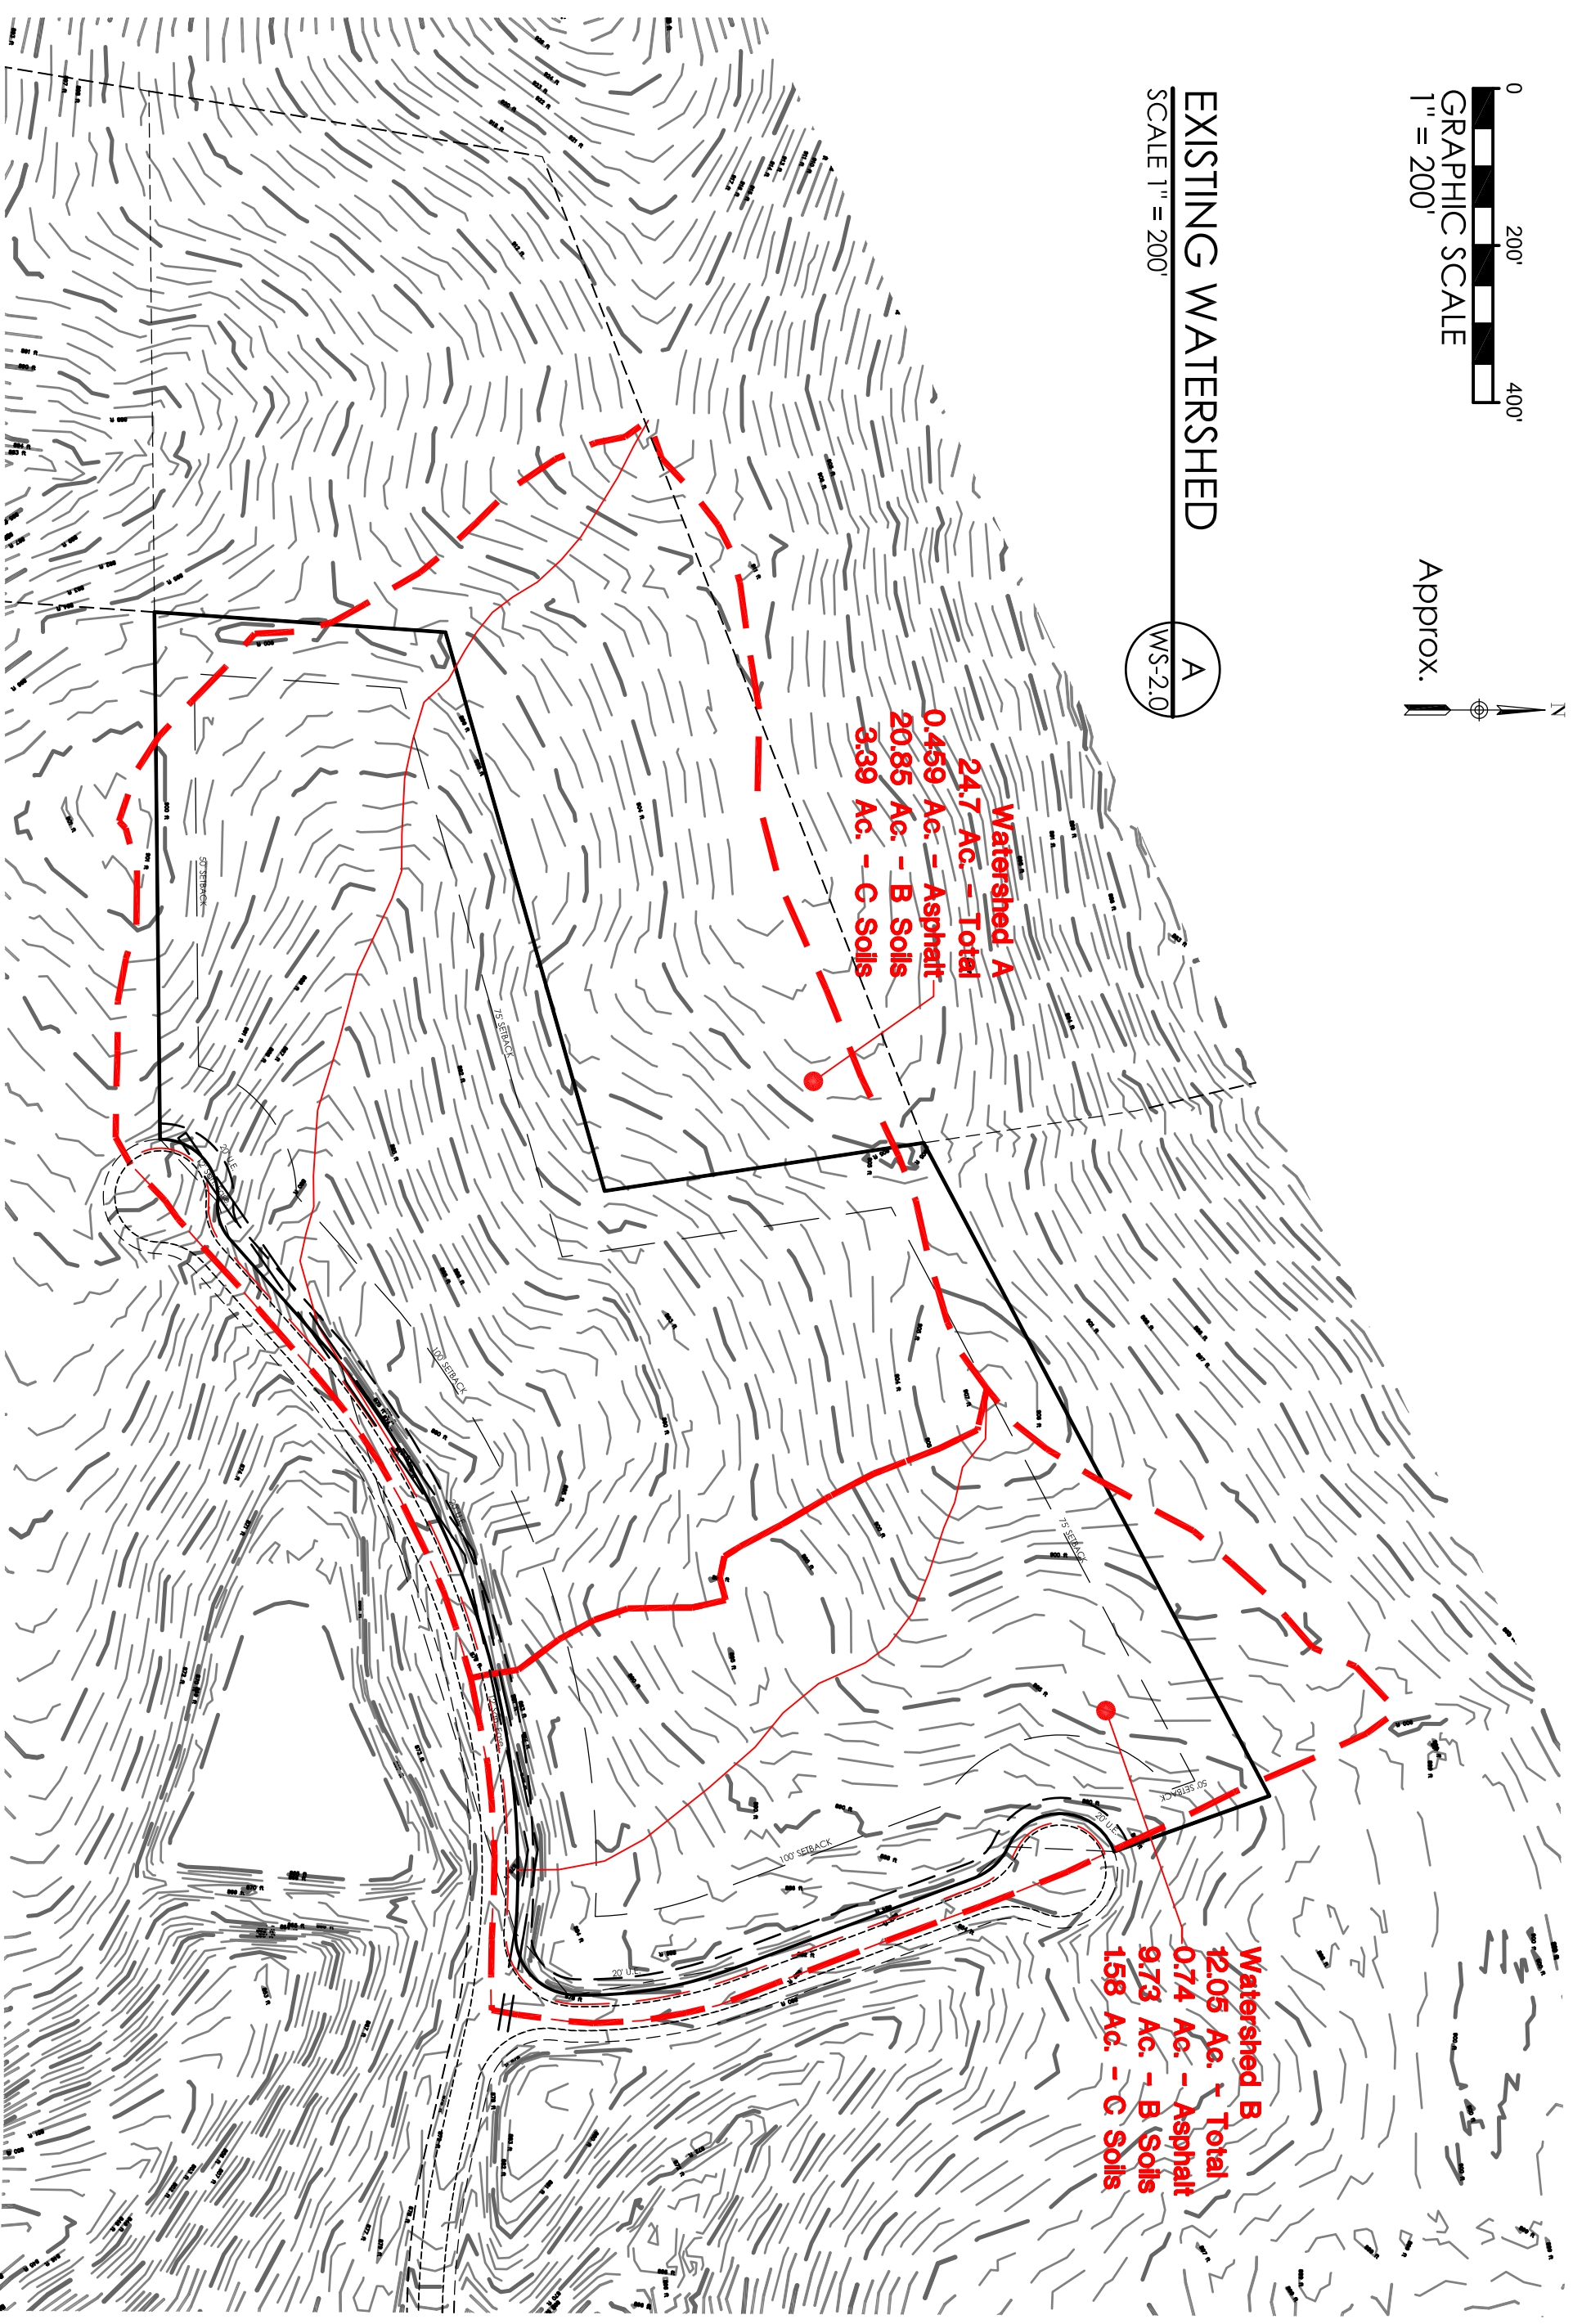

Watershed A
24.7 Ac. - Total
0.459 Ac. - Asphalt
20.85 Ac. - B Soils
3.39 Ac. - C Soils

Watershed B
12.05 Ac. - Total
0.74 Ac. - Asphalt
9.73 Ac. - B Soils
1.58 Ac. - C Soils

DRAWING	DATE
WS-2.0	21 MAY 2018
1 OF 2	FILE
	ARC1801AA
	DRAWN
	JWH

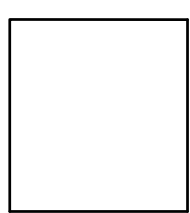

EXISTING WATERSHED MAP
 HUNT BROTHERS PIZZA
 SEEDTIME & HARVEST, LLC
 110 CLEVELAND DRIVE
 PARIS, KY 40361-9782



MLH CIVIL ENGINEERS, PLLC
 PO BOX 910379
 LEXINGTON KY 40591
 john@mlhcivil.com
 PH/FAX 859-219-1066
 CELL 859-552-4103