


PROPOSED WATERSHED
SCALE 1" = 200'

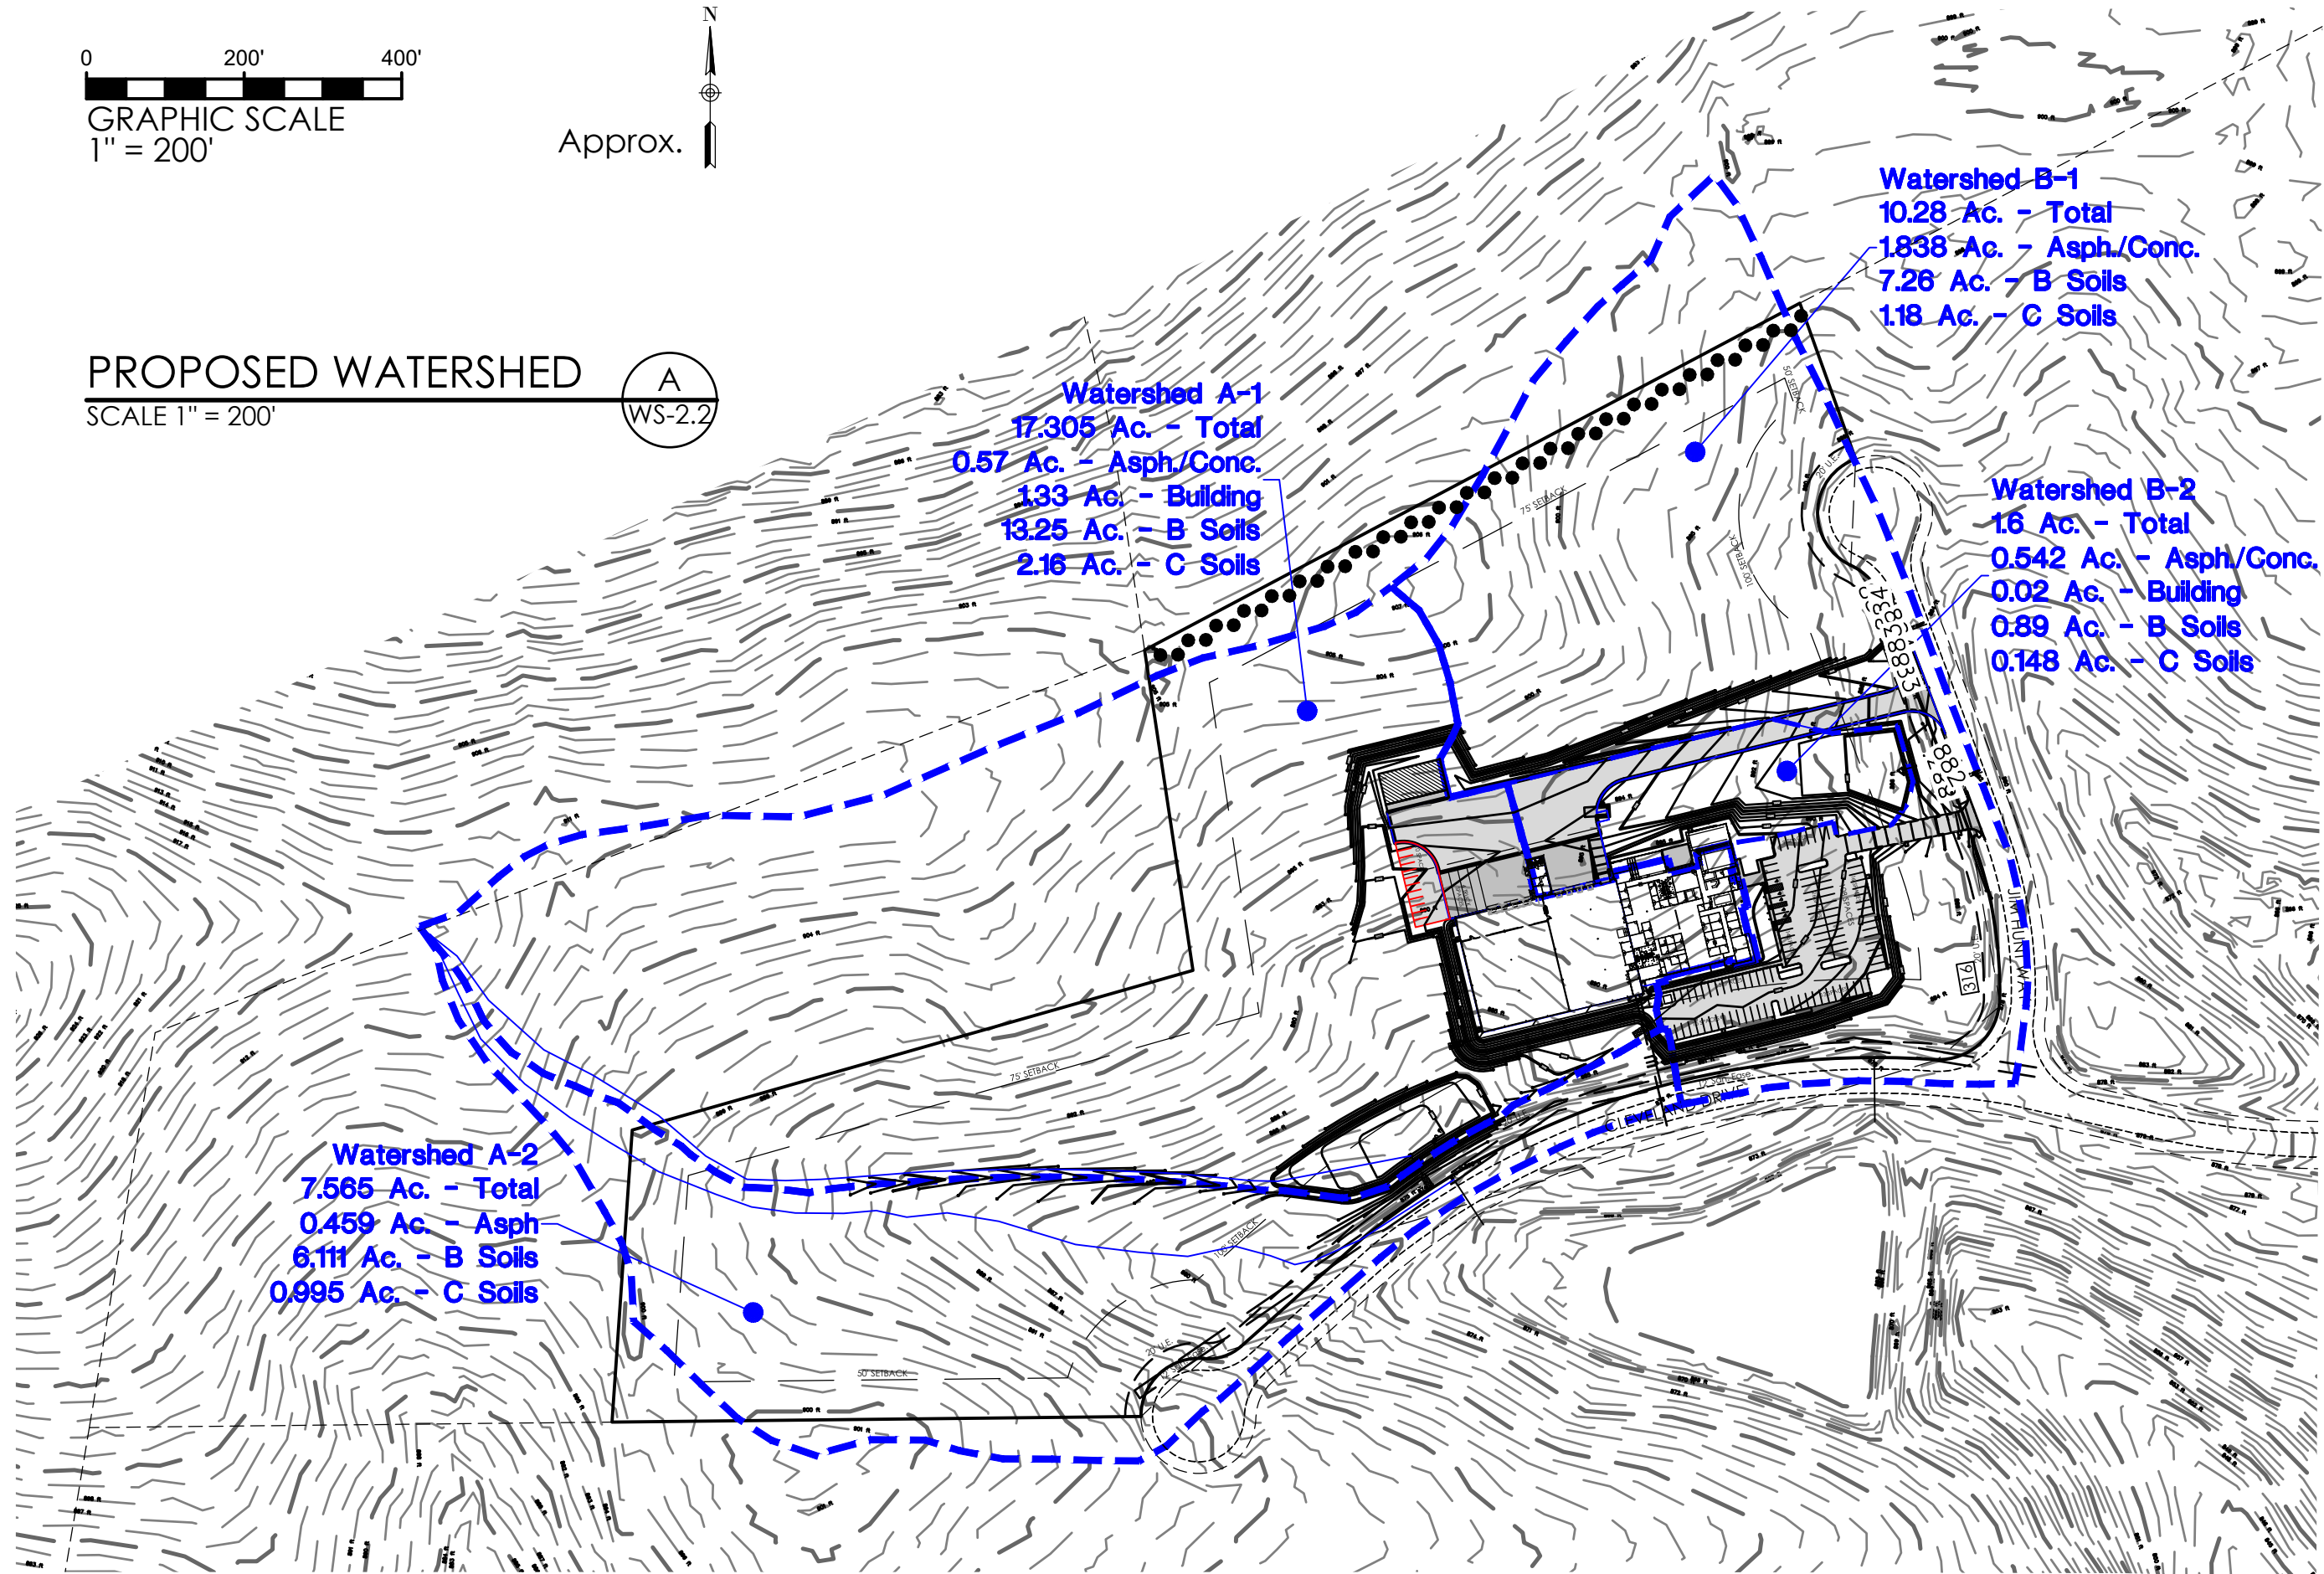

Watershed A-2
7.565 Ac. - Total
0.459 Ac. - Asph
6.111 Ac. - B Soils
0.995 Ac. - C Soils

Watershed A-1
17.305 Ac. - Total
0.57 Ac. - Asph/Conc.
1.33 Ac. - Building
13.25 Ac. - B Soils
2.16 Ac. - C Soils

Watershed B-1
10.28 Ac. - Total
1.838 Ac. - Asph/Conc.
7.26 Ac. - B Soils
1.18 Ac. - C Soils

Watershed B-2
1.6 Ac. - Total
0.542 Ac. - Asph/Conc.
0.02 Ac. - Building
0.89 Ac. - B Soils
0.148 Ac. - C Soils

MLH CIVIL ENGINEERS, PLLC
PO BOX 910379
LEXINGTON KY 40591
john@mlhcivil.com
PH/FAX 859-219-1066
CELL 859-552-4103



PROPOSED WATERSHED MAP
HUNT BROTHERS PIZZA
SEEDTIME & HARVEST, LLC
110 CLEVELAND DRIVE
PARIS, KY 40361-9782



DRAWING	DATE	FILE	DRAWN
WS-2.4	13 JUN 2019	ARC1801AA4	JWH
2 OF 2			