



**SOUTH ELEVATION**

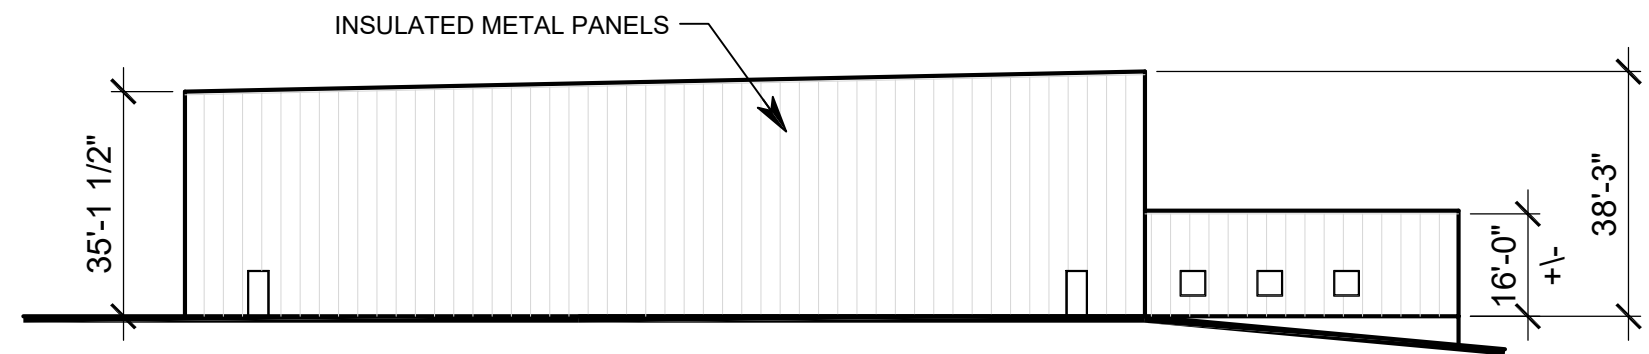

**EAST ELEVATION**

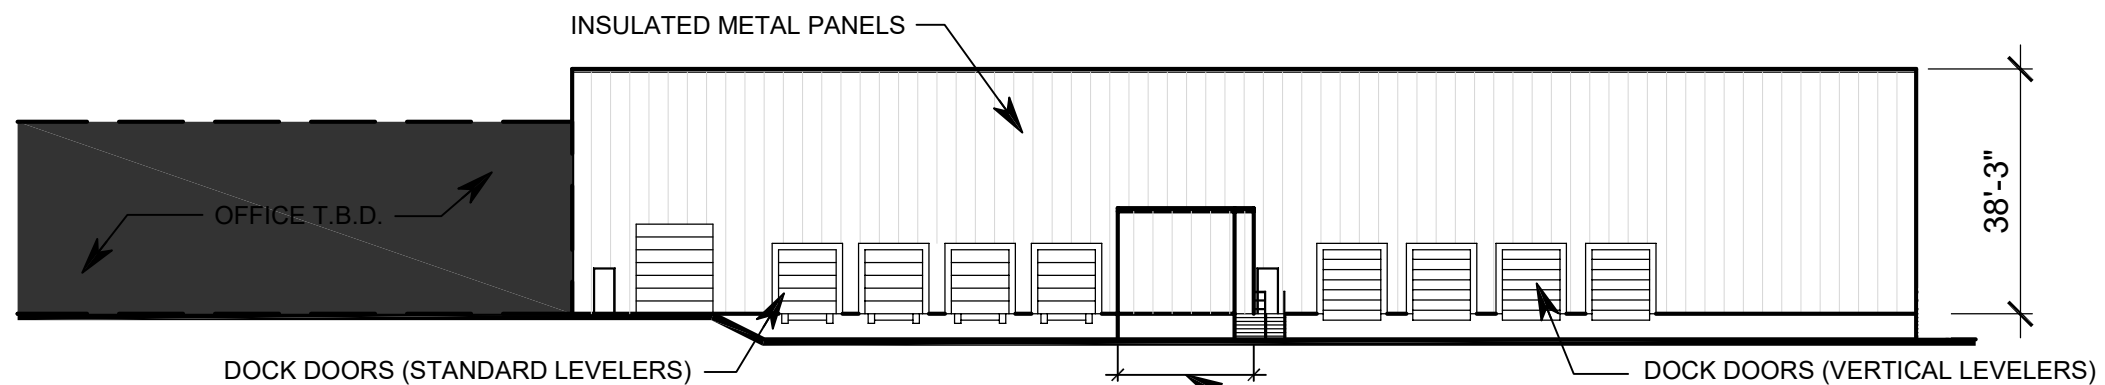

**NORTH ELEVATION**



**WEST ELEVATION**

