




ARCHITECTURAL DESIGN  
CONSTRUCTION  
MANAGERS  
MASTER PLANNING  
P.O. BOX 22444  
LEXINGTON, KY 40522  
Phone (859) 263-7196


NUM	DESCRIPTION	DATE

SHEET LISTING-ROAD DETAILS	
SCALE: AS NOTED	DRAWN BY: GREG DIXON
DATE: 4 FEB 2019	CHECKED BY: BUDDY HOGAN
<b>HERRINGTON HOUSE</b> PARIS, KENTUCKY	


SHEET NUMBER:  
**A1.1**

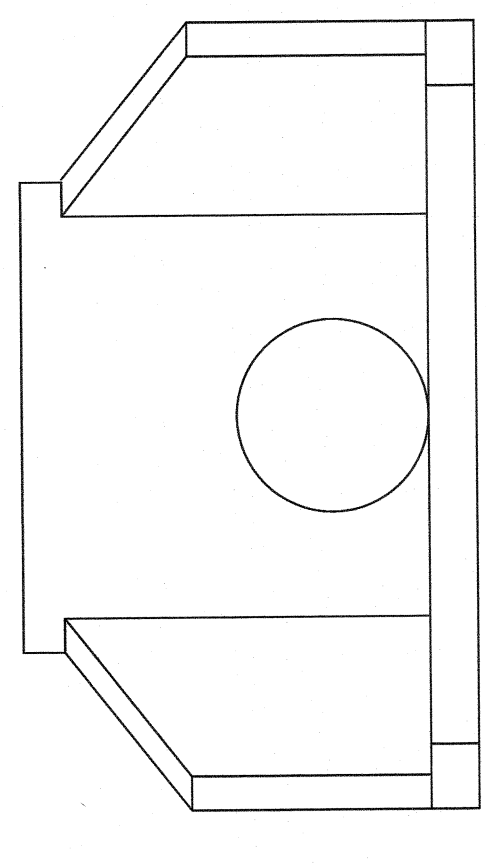


**(TYP) CULVERT**  
C A1.1 1/2" = 1'-0"

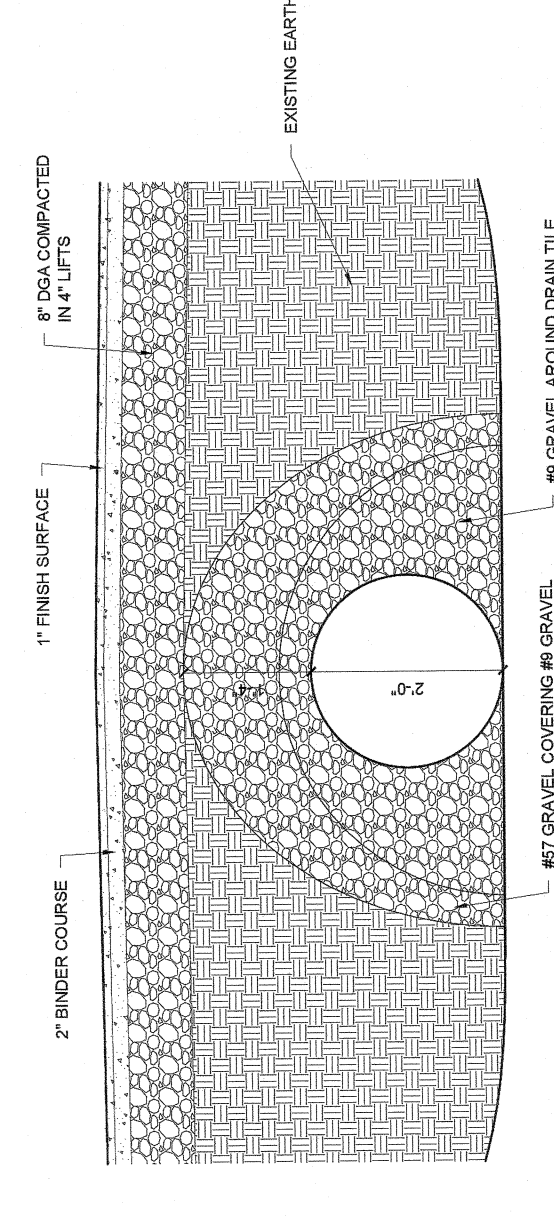

**SECTION AT DRAIN TILE**  
D A1.1 1/2" = 1'-0"

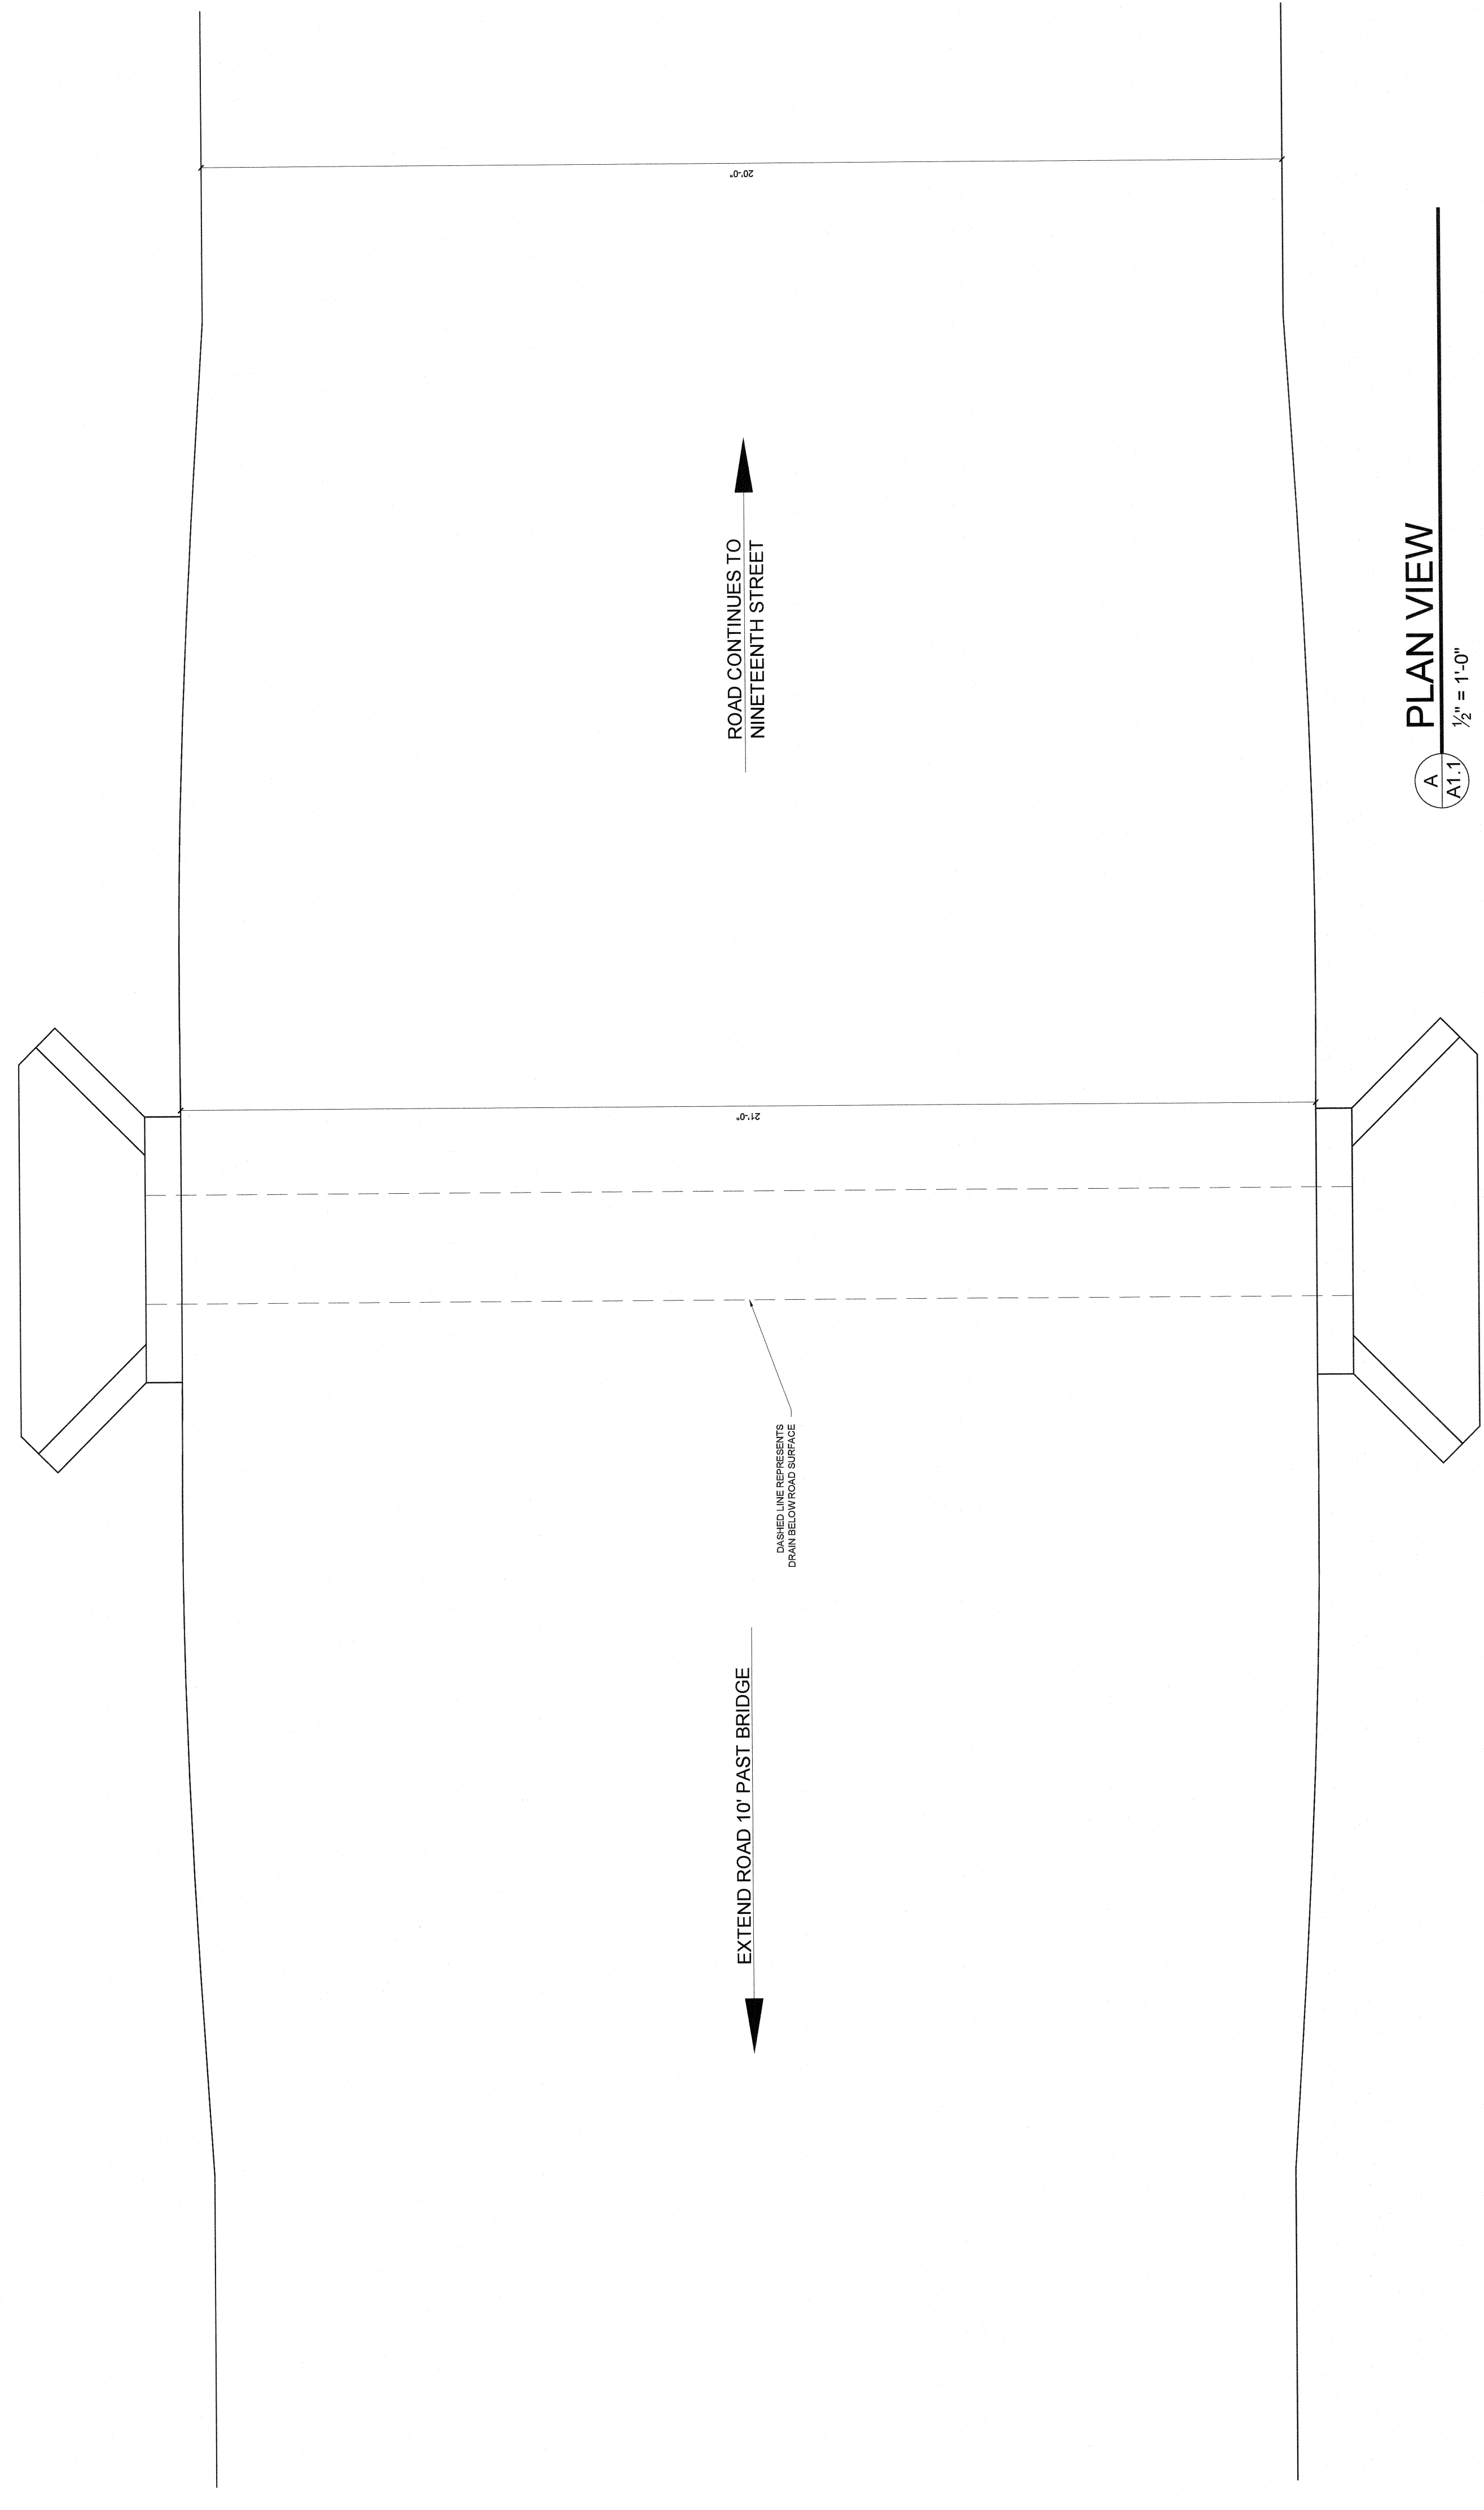

**PLAN VIEW**  
A A1.1 1/2" = 1'-0"

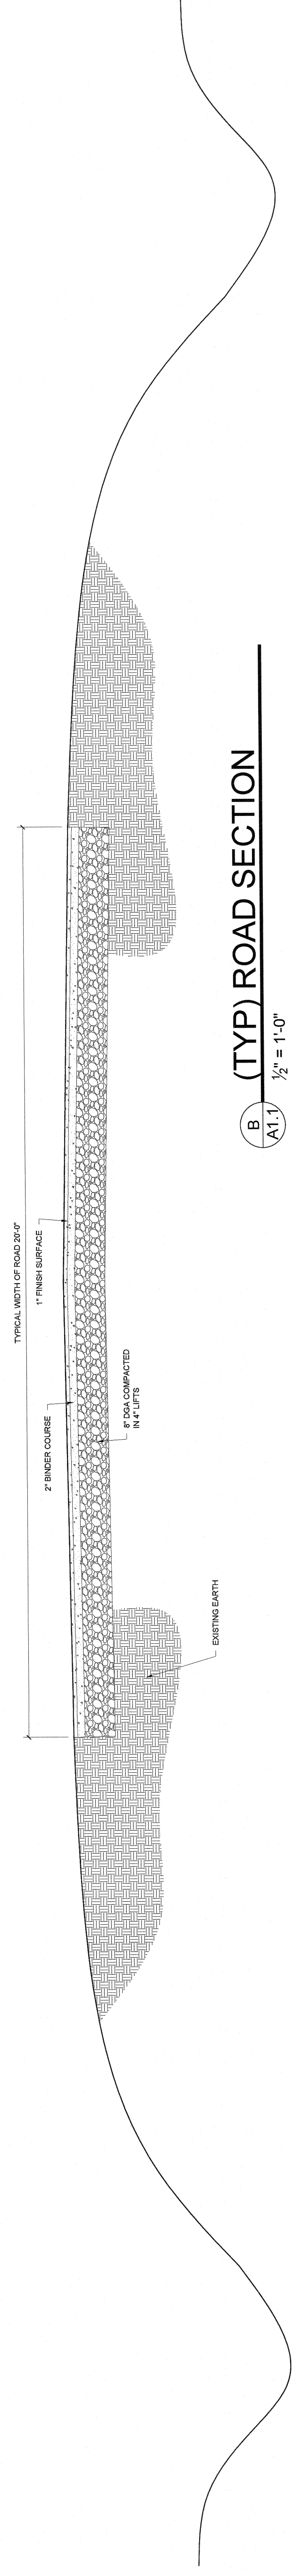

**(TYP) ROAD SECTION**  
B A1.1 1/2" = 1'-0"