






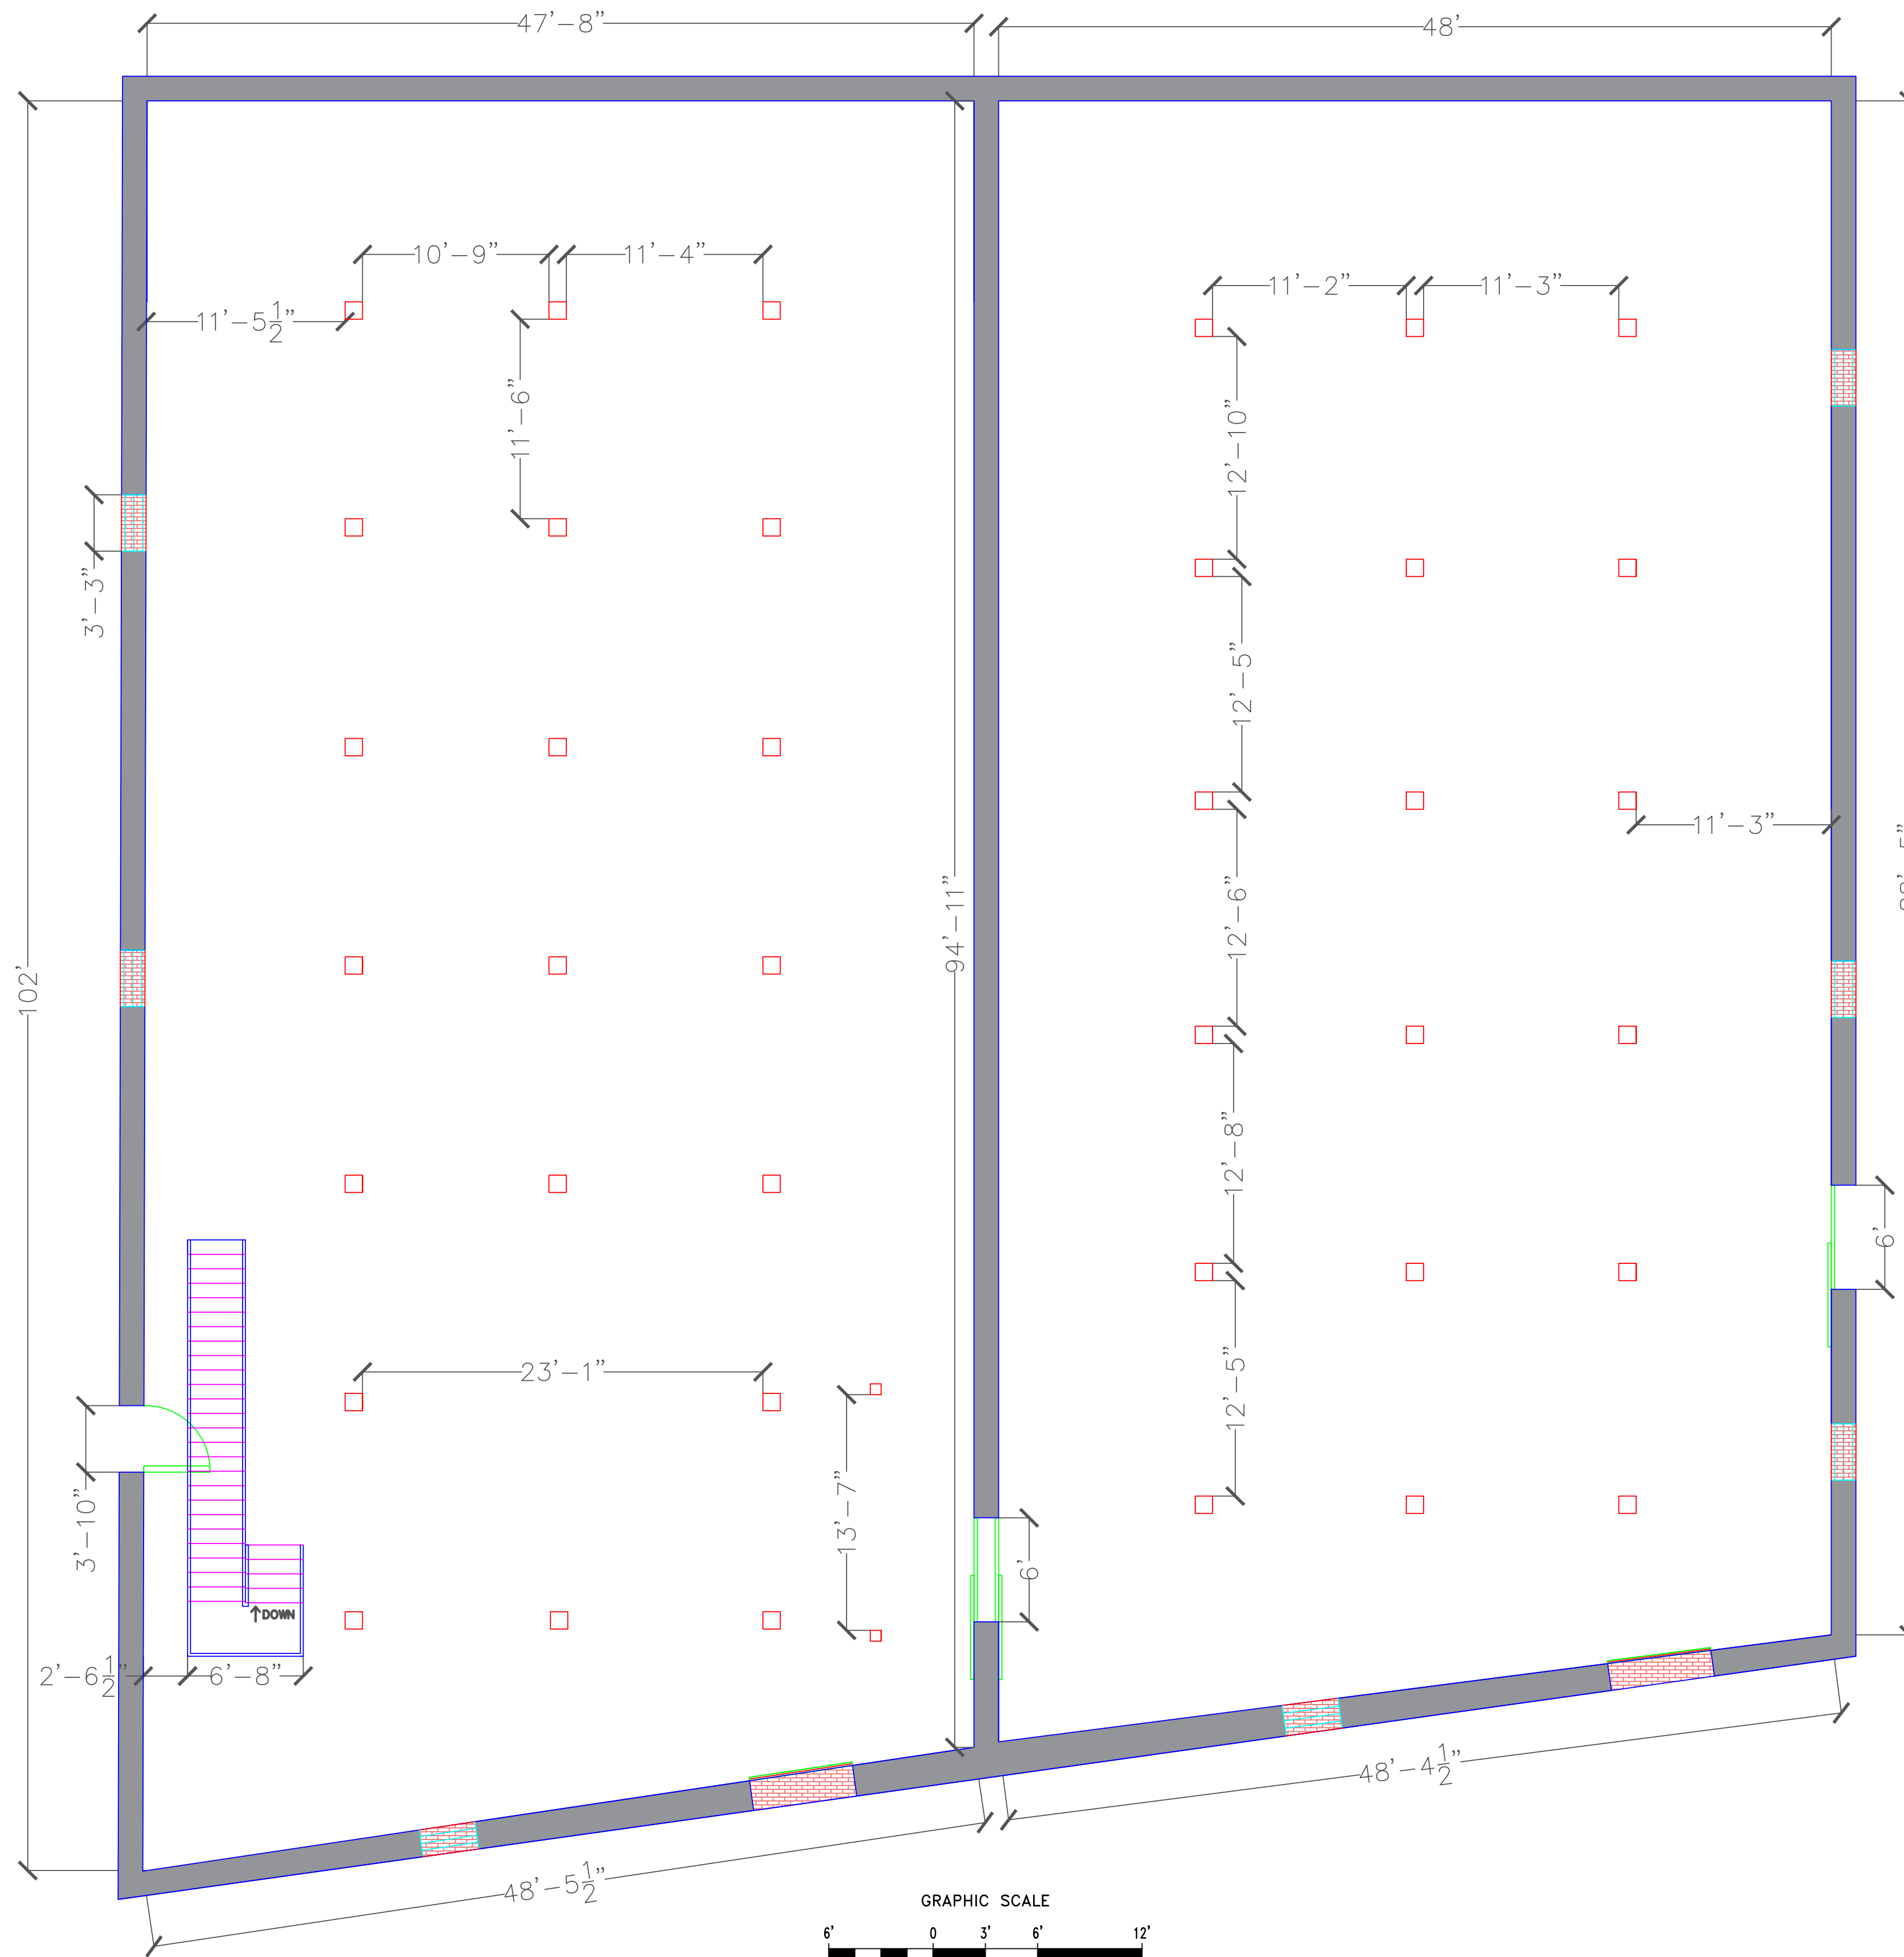


Divine Spirits
Floor Plan
April 12, 2024


Building 1 - Basement

MAP LEGEND

-  BUILDING WALLS
-  SLIDING DOOR
-  SWINGING DOOR
-  BLOCKED UP WINDOW
-  WOODEN COLUMN
-  STAIRS
-  BLOCKED UP SLIDING DOOR



NOTES:
Exterior walls are 1'-5" thick
Interior walls are 1'-5" thick

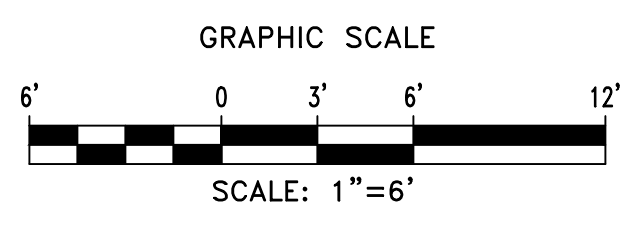

SHEET D-03