


Divine Spirits  
Floor Plan  
April 12, 2024


Building 1 - Main Floor

MAP LEGEND

- BUILDING WALLS
- SLIDING DOOR
- ↷ SWINGING DOOR
- WINDOW
- BLOCKED UP WINDOW
- WOODEN COLUMN
- ▨ STAIRS
- ▭ RAMP

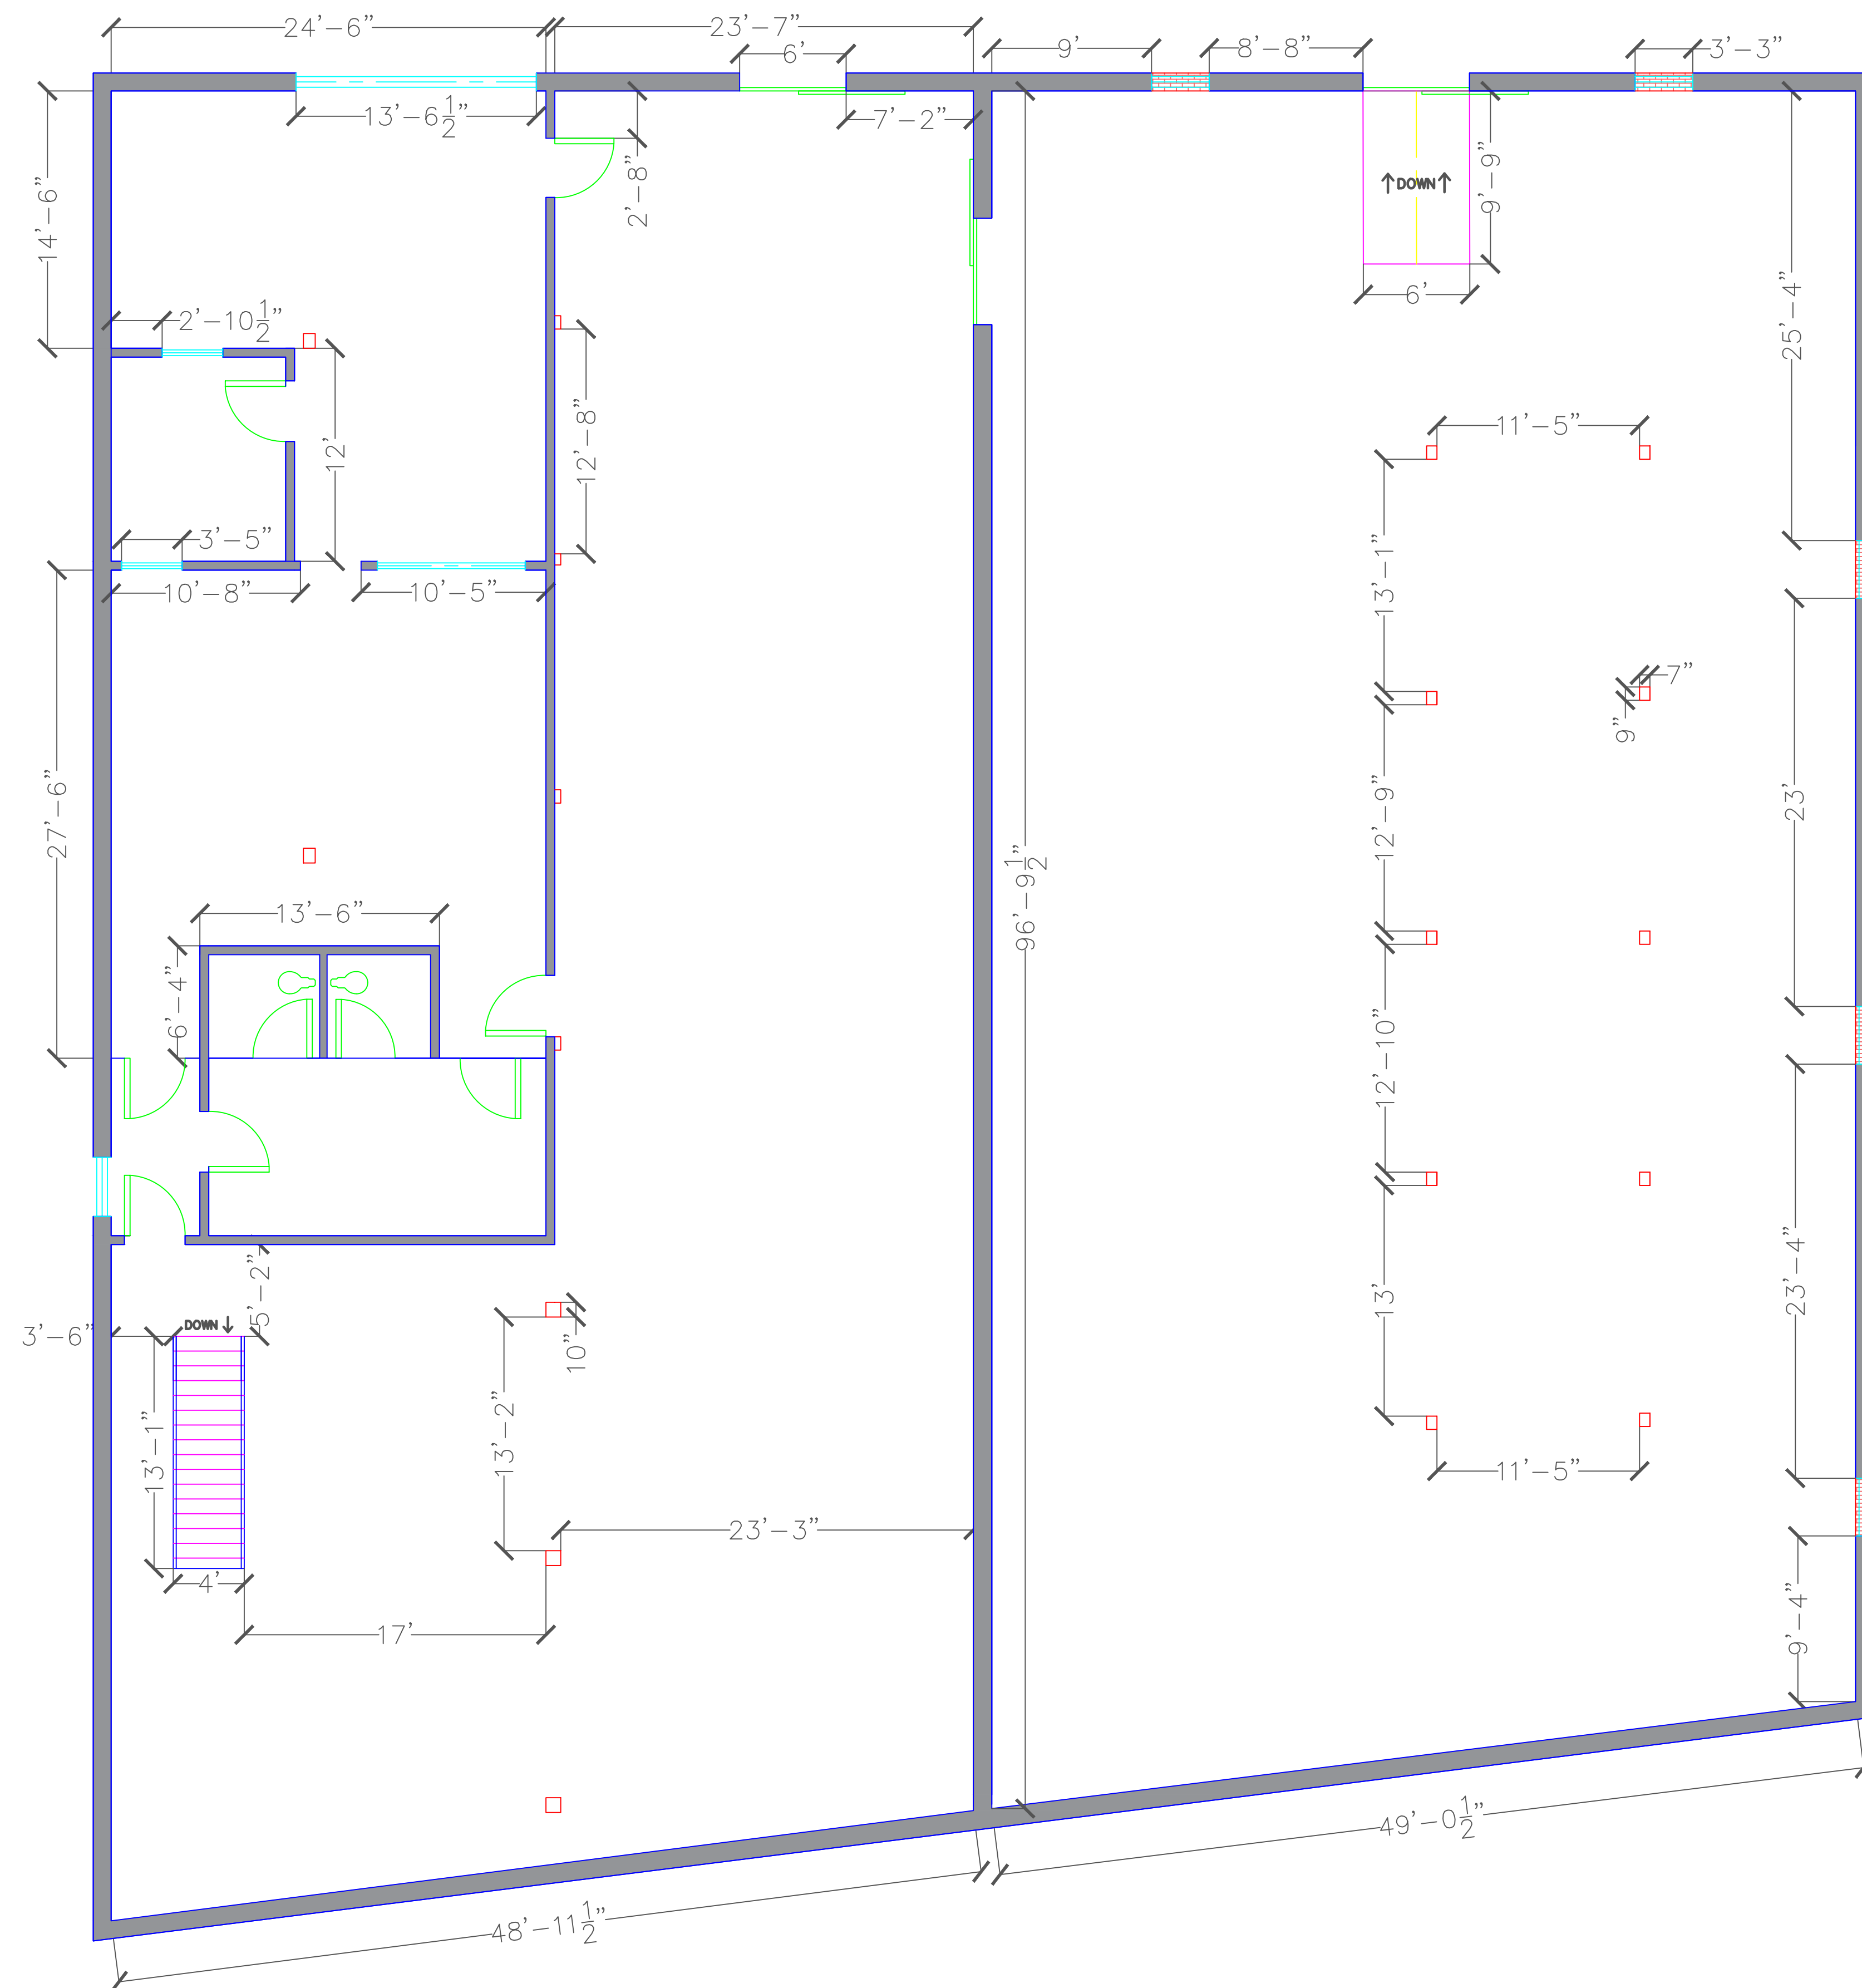

**NOTES:**  
Exterior walls are 13" thick  
Interior walls are 6" thick

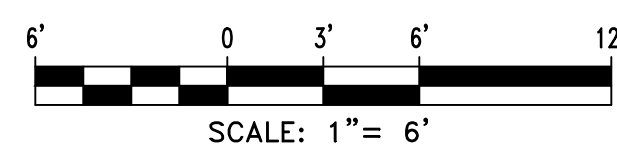

SHEET D-02

CETCO, PLLC  
624 Wellington Way  
859-475-3933  
www.cetcopllc.com

