
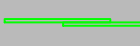










Divine Spirits
 Floor Plan
 April 12, 2024

Building 2

MAP LEGEND	
	BUILDING WALLS
	SLIDING DOOR
	CONCRETE COLUMN
	BLOCKED UP WINDOW
	WOODEN COLUMN
	RAMP
	BLOCKED UP SLIDING DOOR

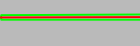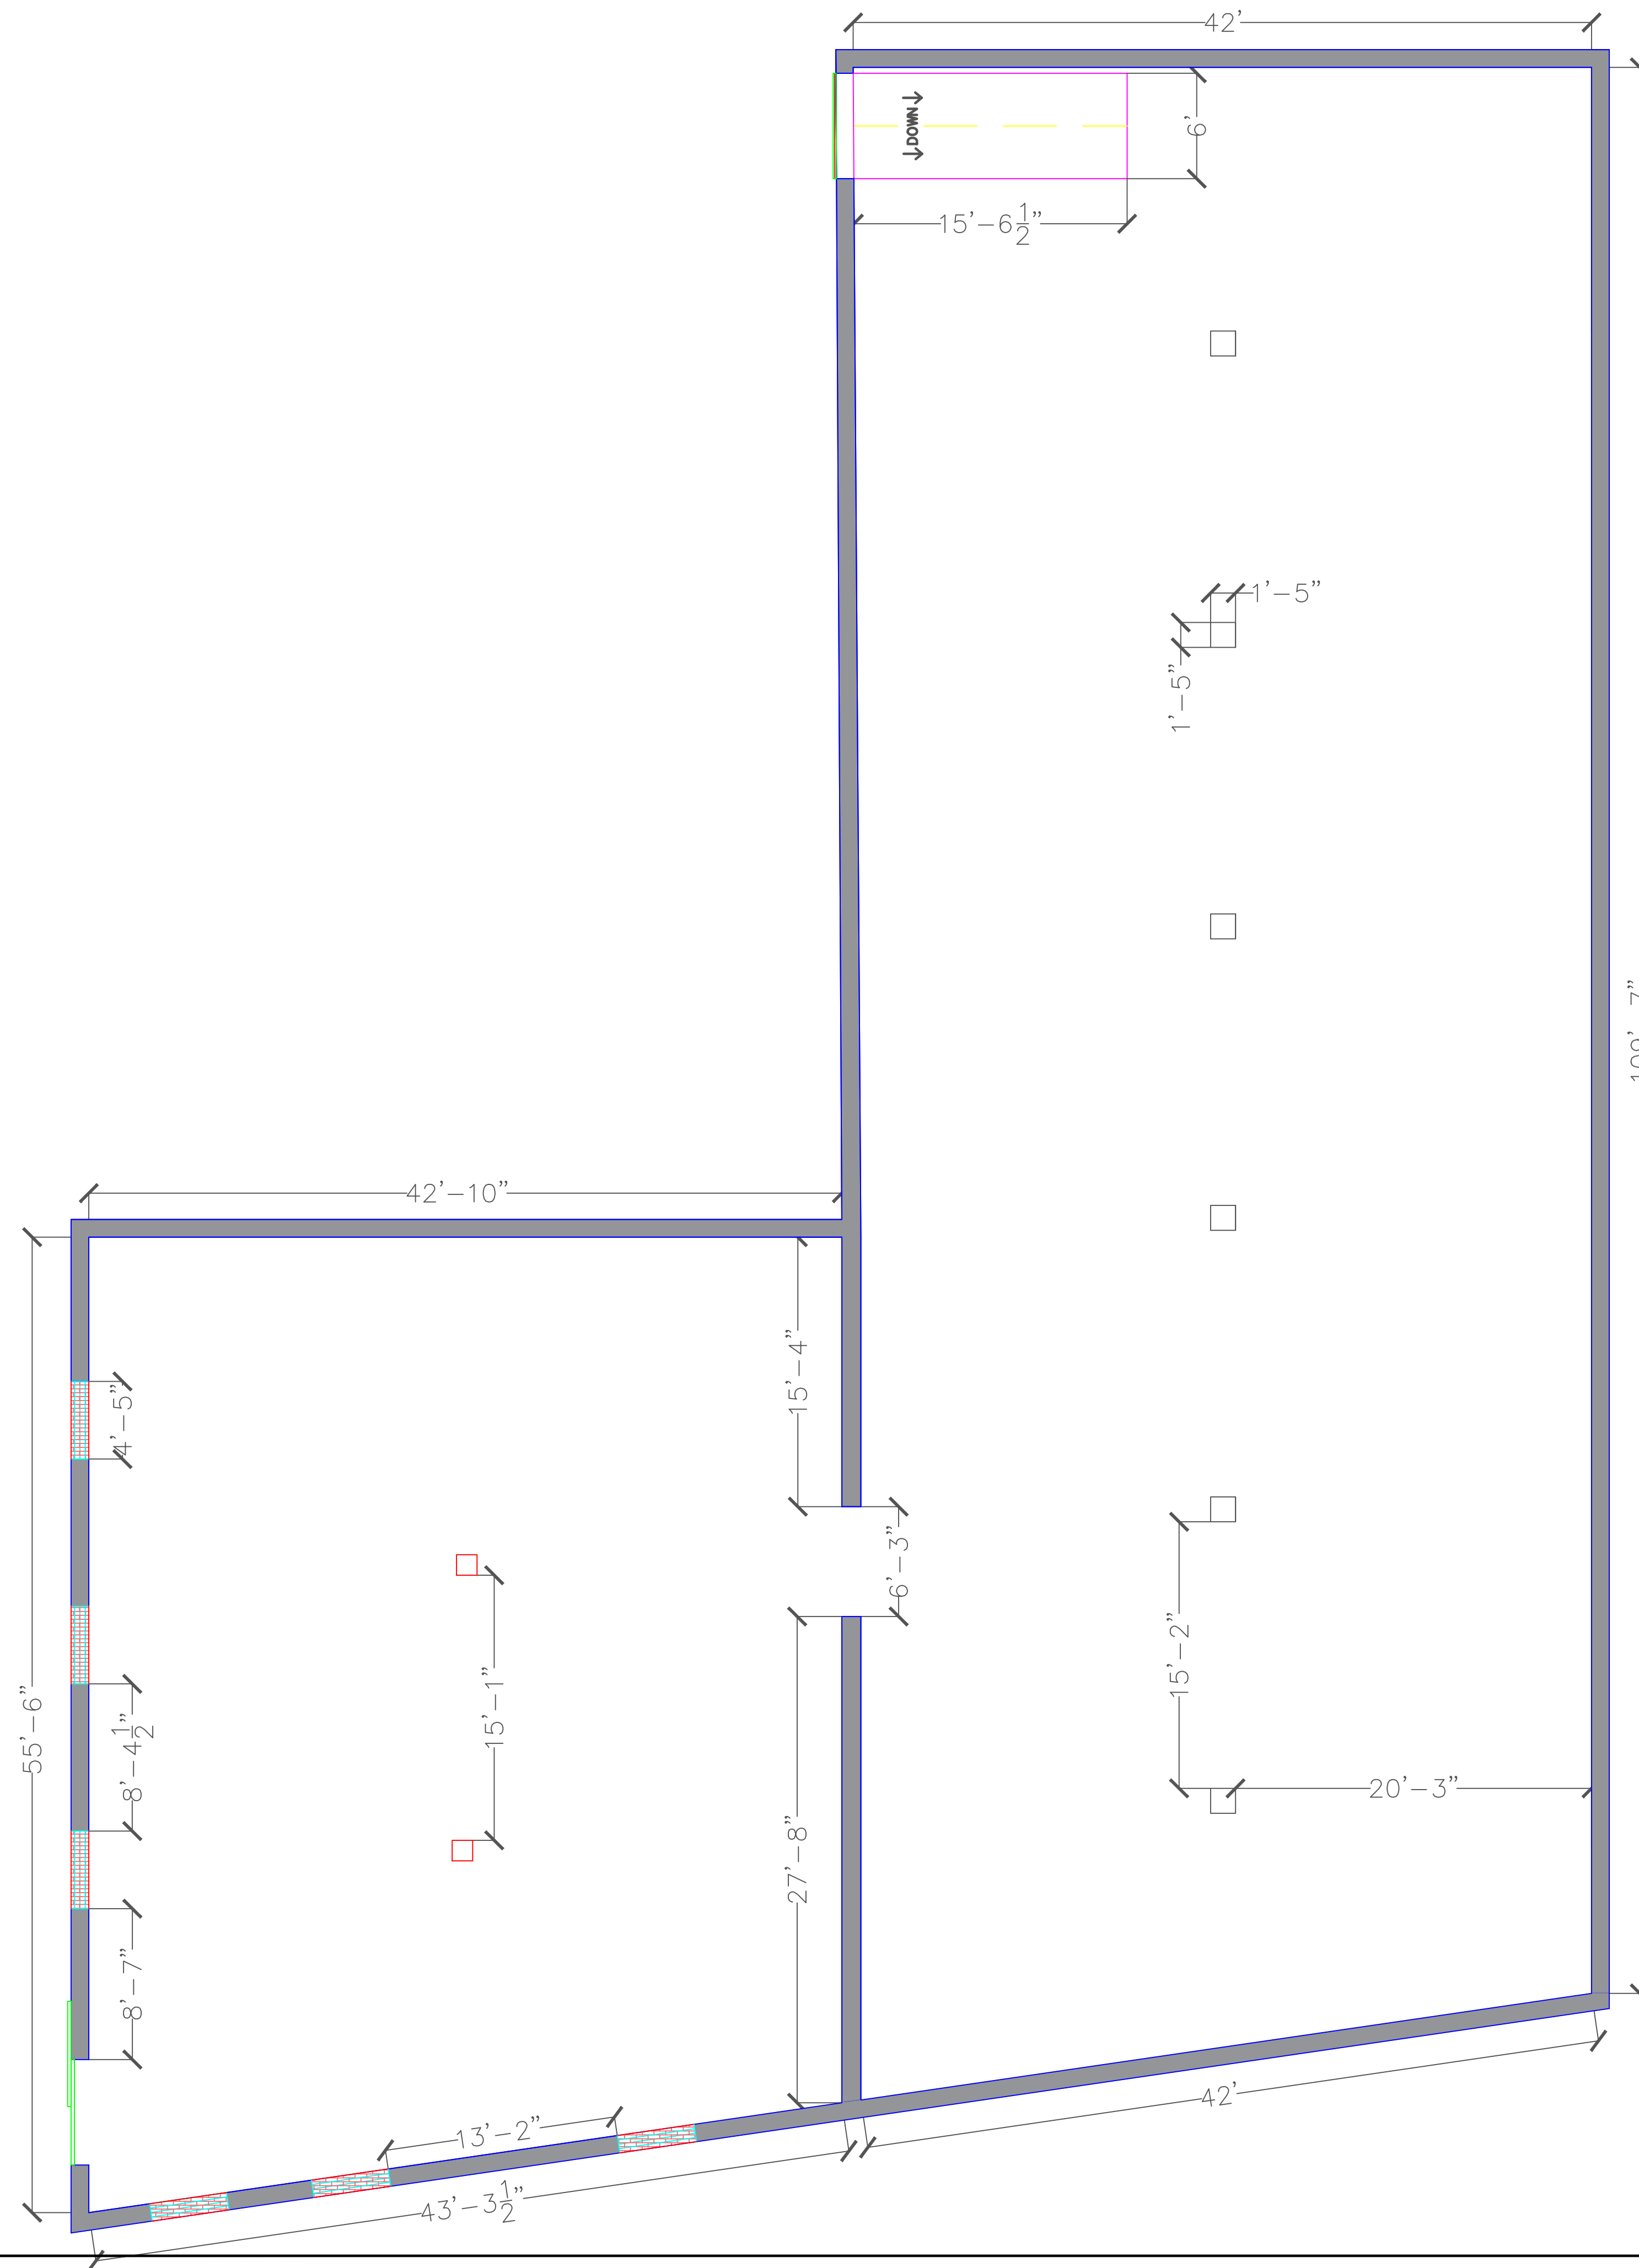

NOTES:
 Exterior walls are 10" thick
 Interior walls are 6" thick

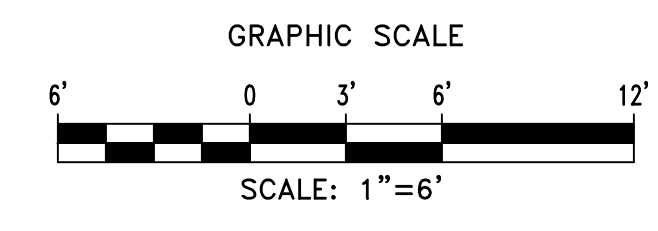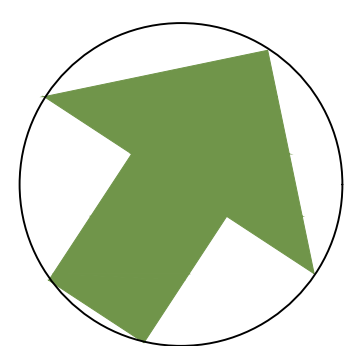

SHEET D-04

CETCO, PLLC
 624 Wellington Way
 859-475-3933
 www.cetcopllc.com

