
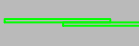










Building 3 & Tower

Building 3

Tower - Main Floor

MAP LEGEND	
	BUILDING WALLS
	SLIDING DOOR
	SWINGING DOOR
	WINDOW
	BLOCKED UP SLIDING DOOR
	BLOCKED UP WINDOW
	WOODEN COLUMN
	STAIRS

NOTES:
Exterior walls are 10" thick
Interior walls are 6" thick

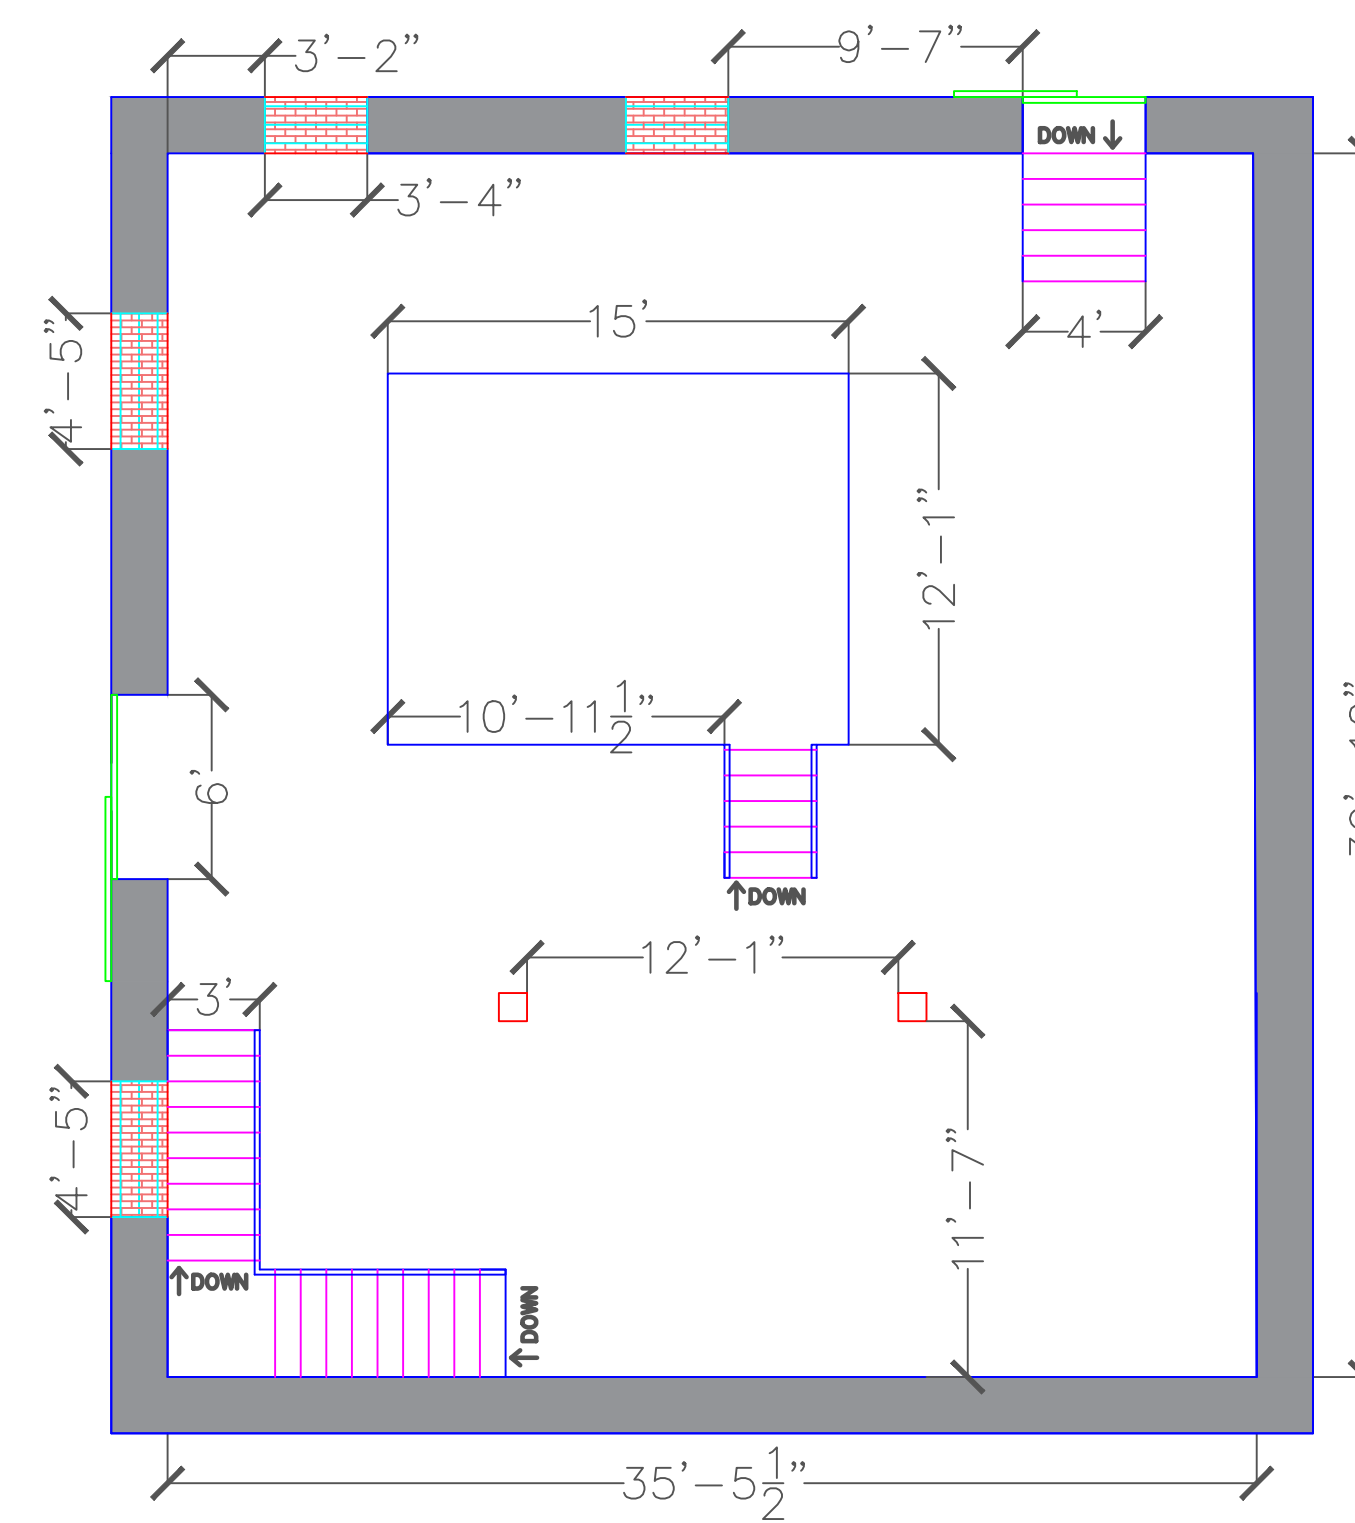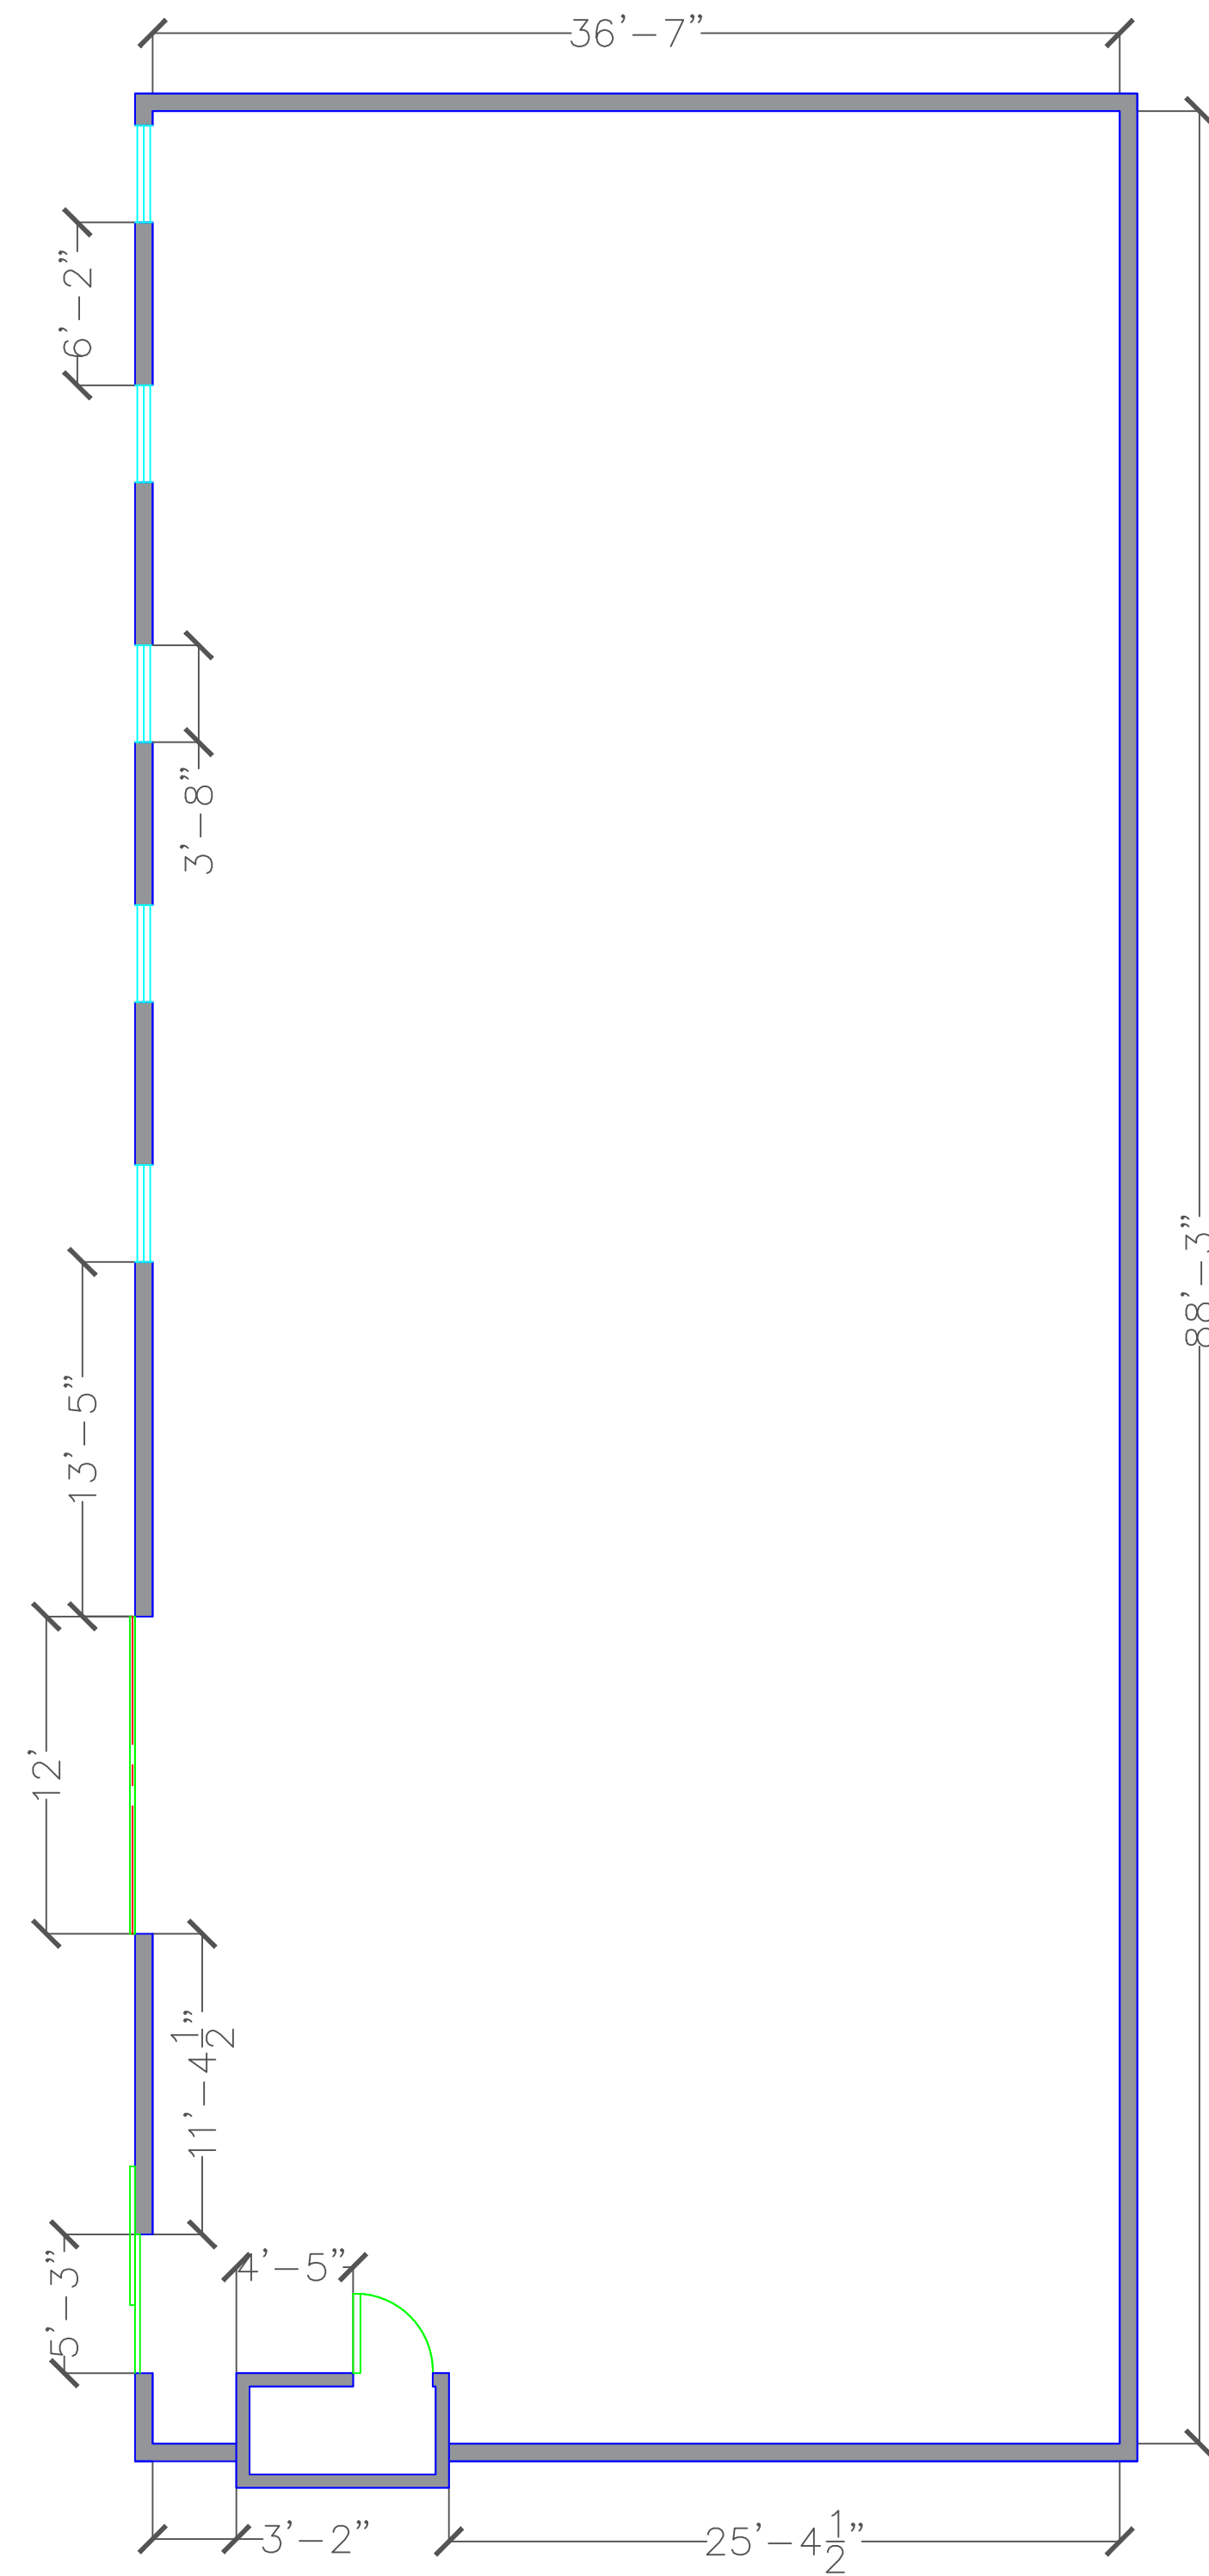

NOTES:
Exterior walls are 1'10" thick
Interior walls are 6" thick
Column size is 11"x11"

