


VICINITY MAP
N.T.S.

GEISLER DOMIGAN ENGINEERS
 GEISLER DOMIGAN ENGINEERS, PLLC
 2297 SHANNON ROAD
 PARIS, KENTUCKY 40361
 (859) 494-4540

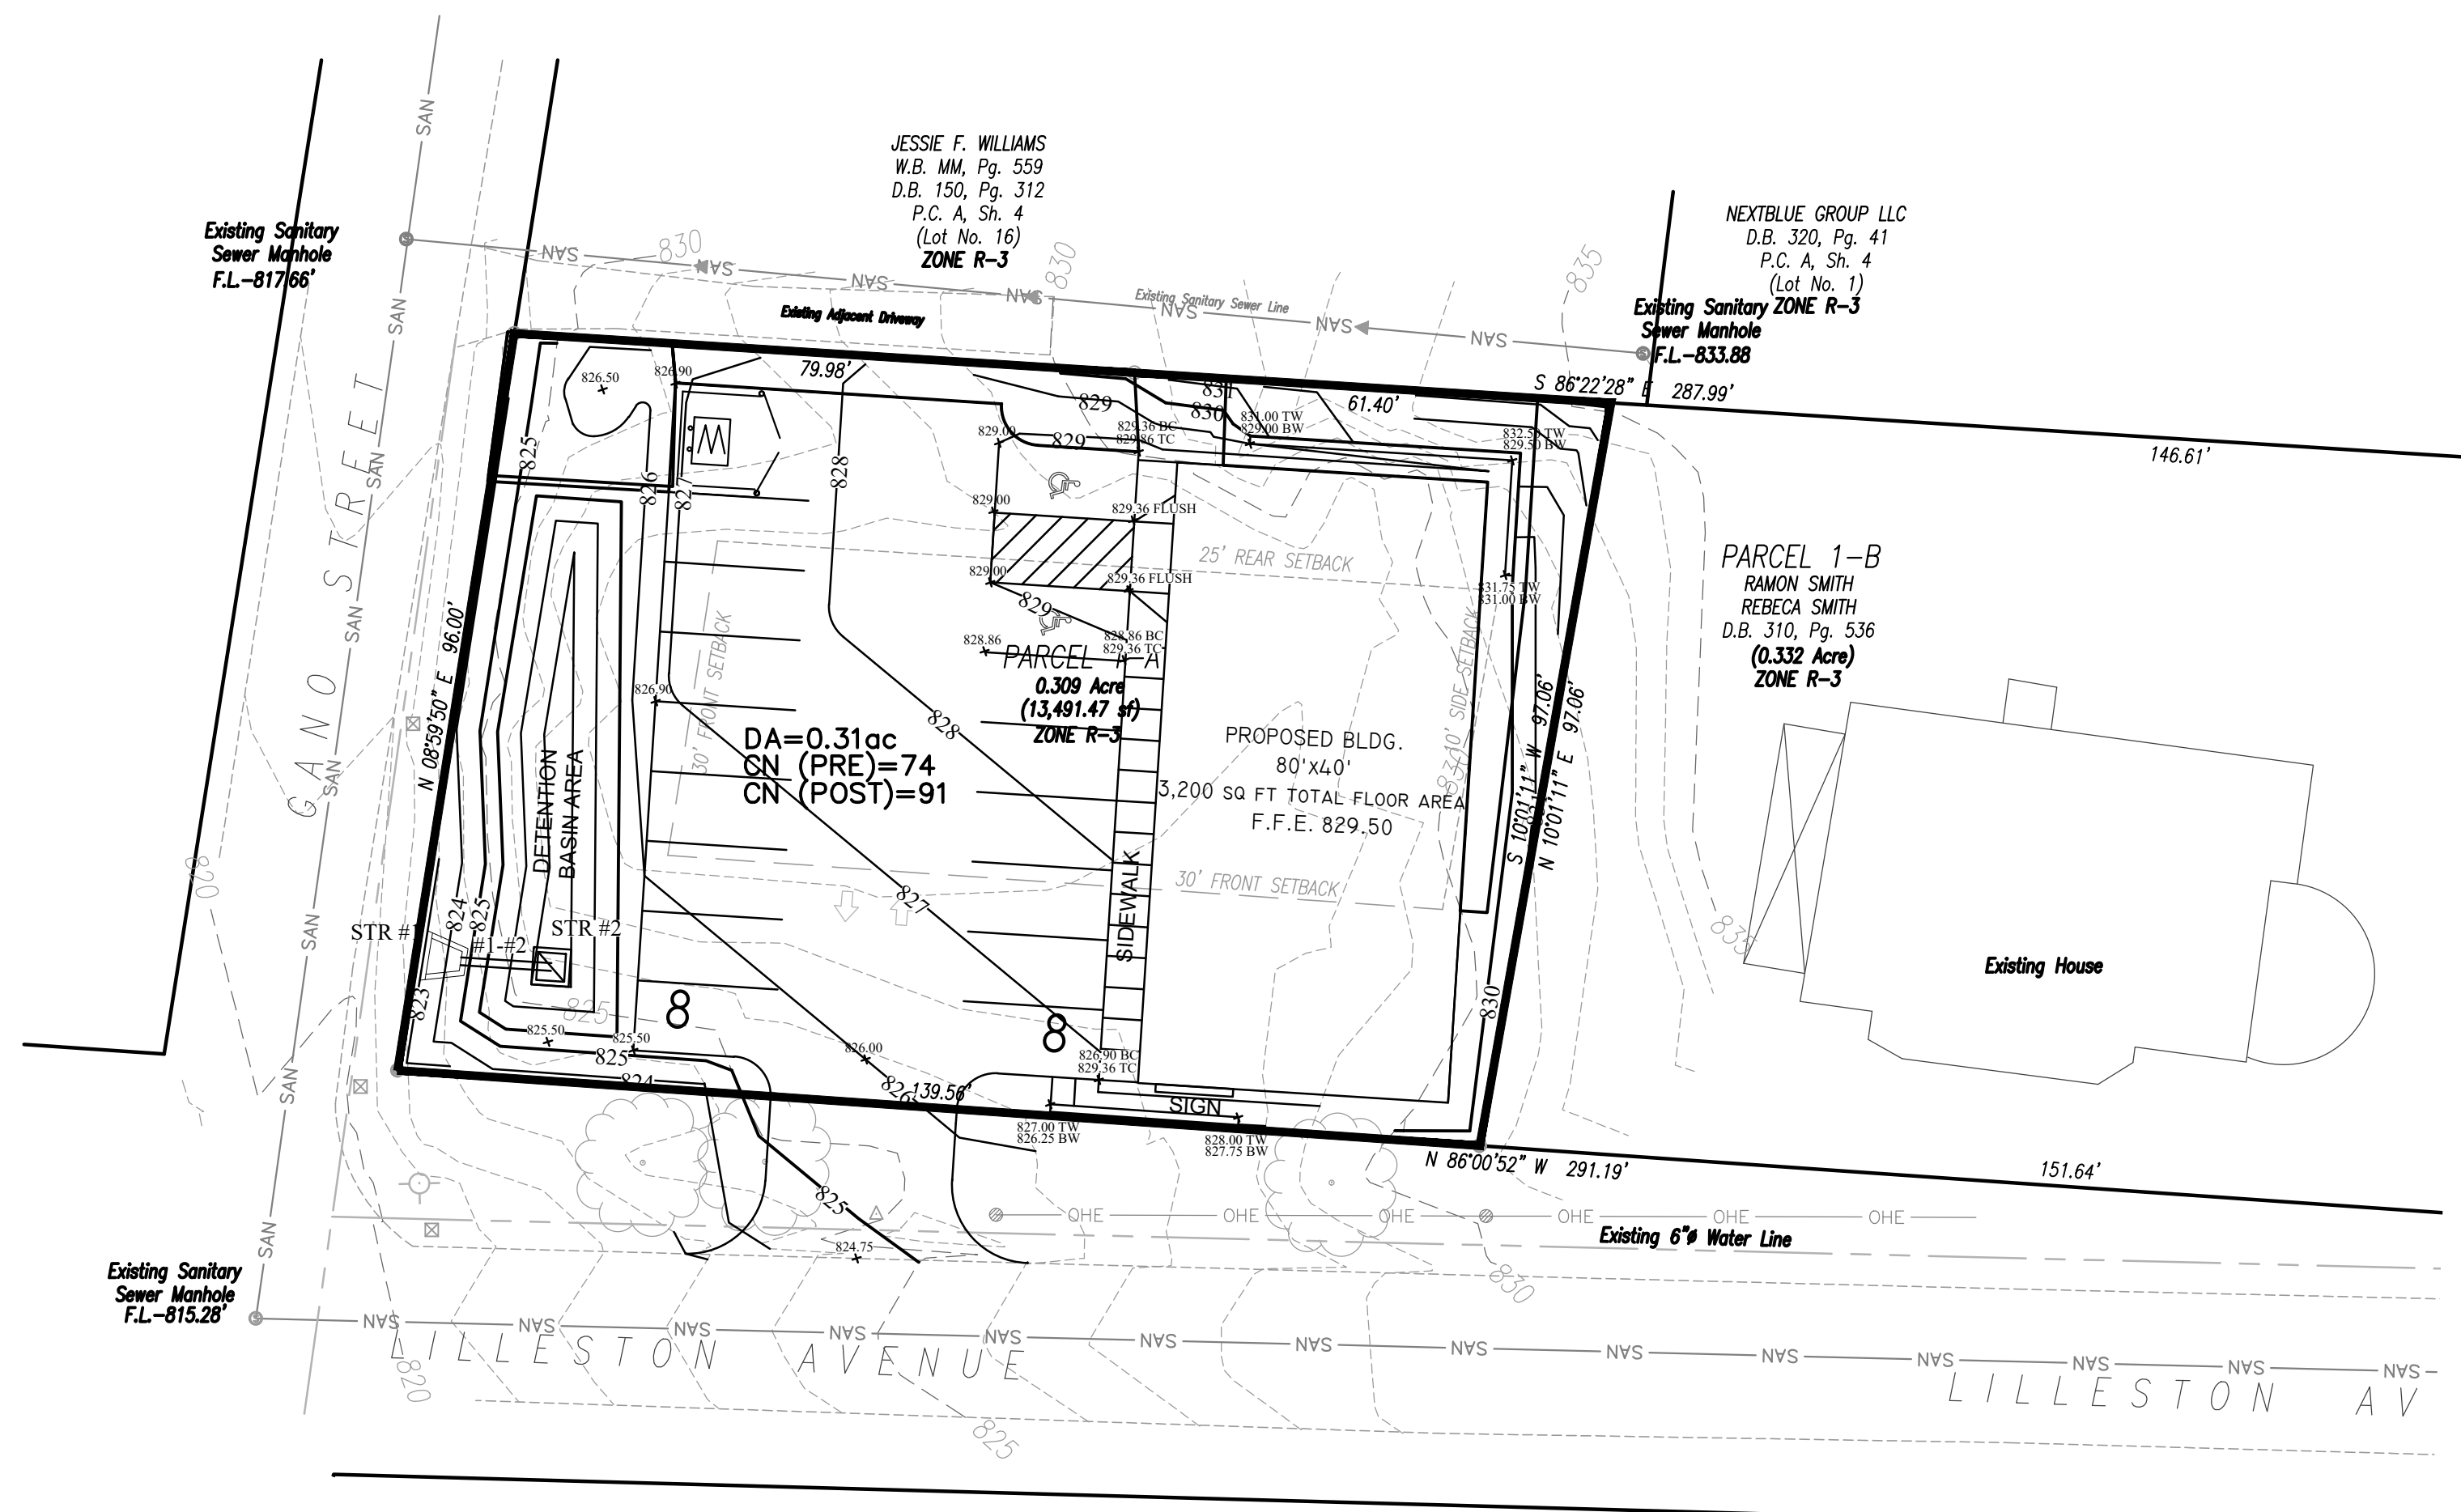

CASA DE ORACION: EL CRISTO DE NAZARET
 GEORGETOWN ROAD
 PARIS, KENTUCKY, BOURBON CO.
 DRAINAGE MAP

LEGEND

- EXISTING SANITARY MANHOLE
- EXISTING WATER VALVE
- EXISTING FIRE HYDRANT
- EXISTING ELECTRIC METER
- EXISTING UNDERGROUND WATER LINE
- EXISTING WATER METER
- EXISTING WATER VALVE
- EXISTING UNDERGROUND GAS LINE
- EXISTING OVERHEAD ELECTRIC LINE
- PROPERTY LINE
- EXISTING OVERHEAD UTILITY POLE
- EXISTING LIGHT POLE
- EXISTING FENCE
- PROPOSED FENCE
- EXISTING 1' CONTOUR LINE
- EXISTING 5' CONTOUR LINE
- PROPOSED 1' CONTOUR LINE
- PROPOSED 5' CONTOUR LINE
- PROPOSED 1" WATER SERVICE LINE
- PROPOSED 6" SEWER SERVICE LINE

20' 0' 20' 40'
 SCALE: 1" = 20'

SCALE: 1" = 20'
 DATE: MARCH 2026
 JOB NO.: 26-0101
 DESIGNED: MGD
 DRAWN: MGD
 CHECKED: MGD
 Q/C:
 OWNER APPROVAL:
 BY:
 TITLE:
 REVISIONS:
 NO. DATE:
 DRAWING:
DP
 OF